


1 NORTH ELEVATION
1/8" = 1'-0"



2 SOUTH ELEVATION
1/8" = 1'-0"

RECEIVED
MAY 28 2010
Rapid City Growth
Management Department

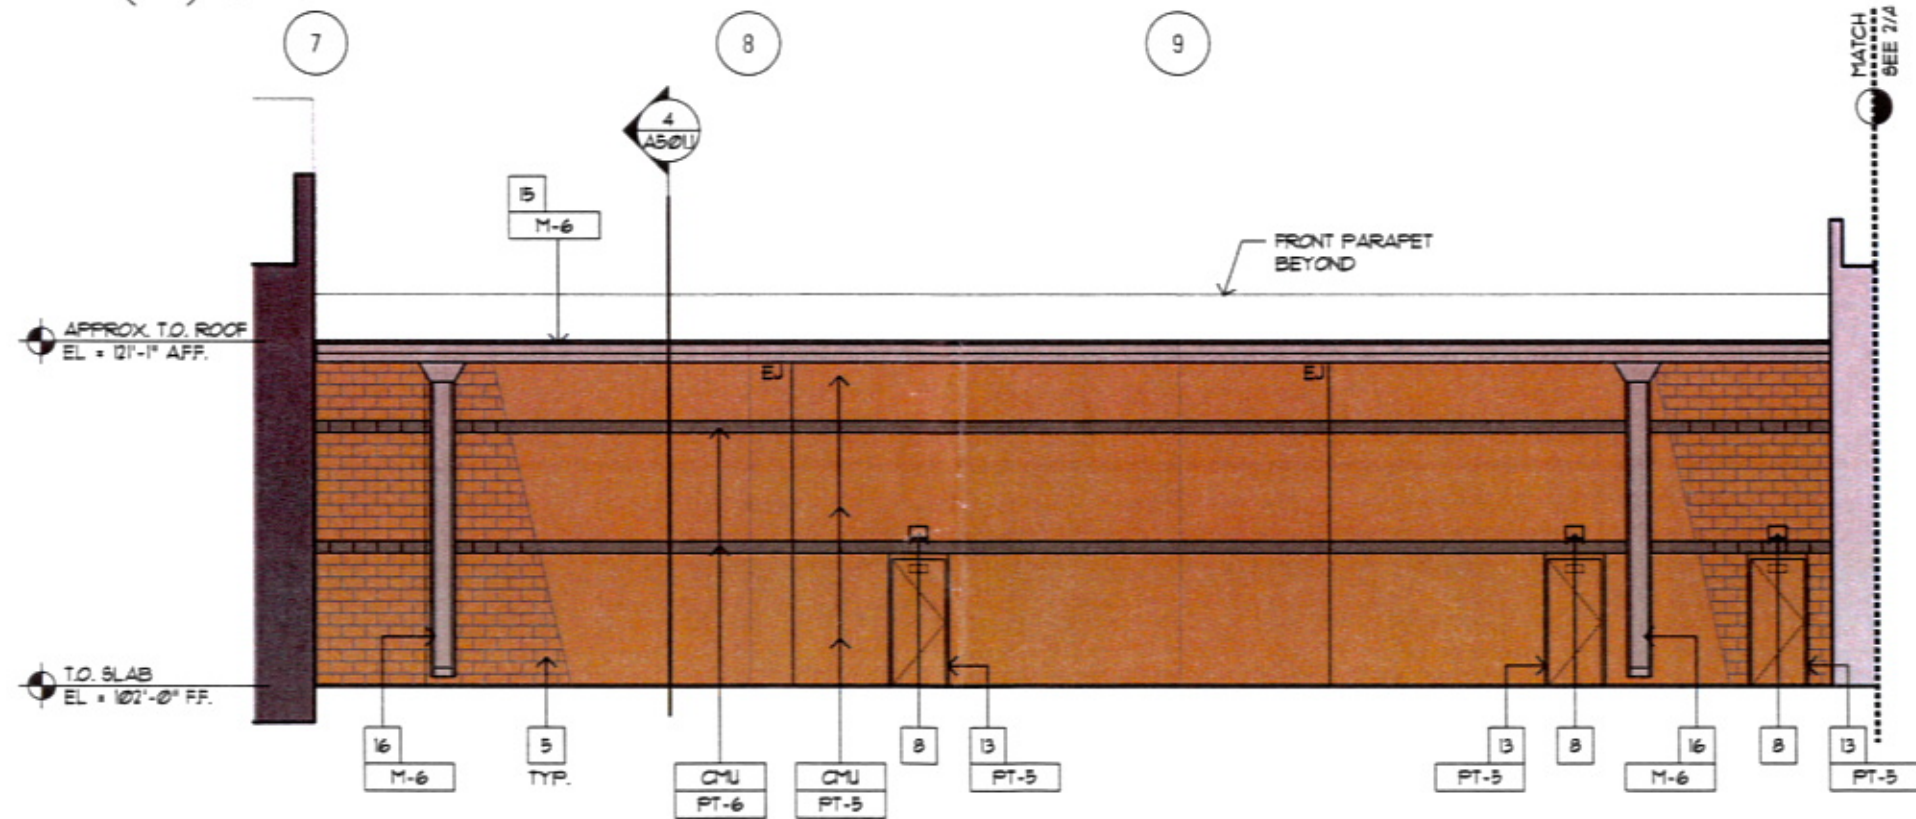