


1 P-5 SIGHT-LINE STUDY
NTS.

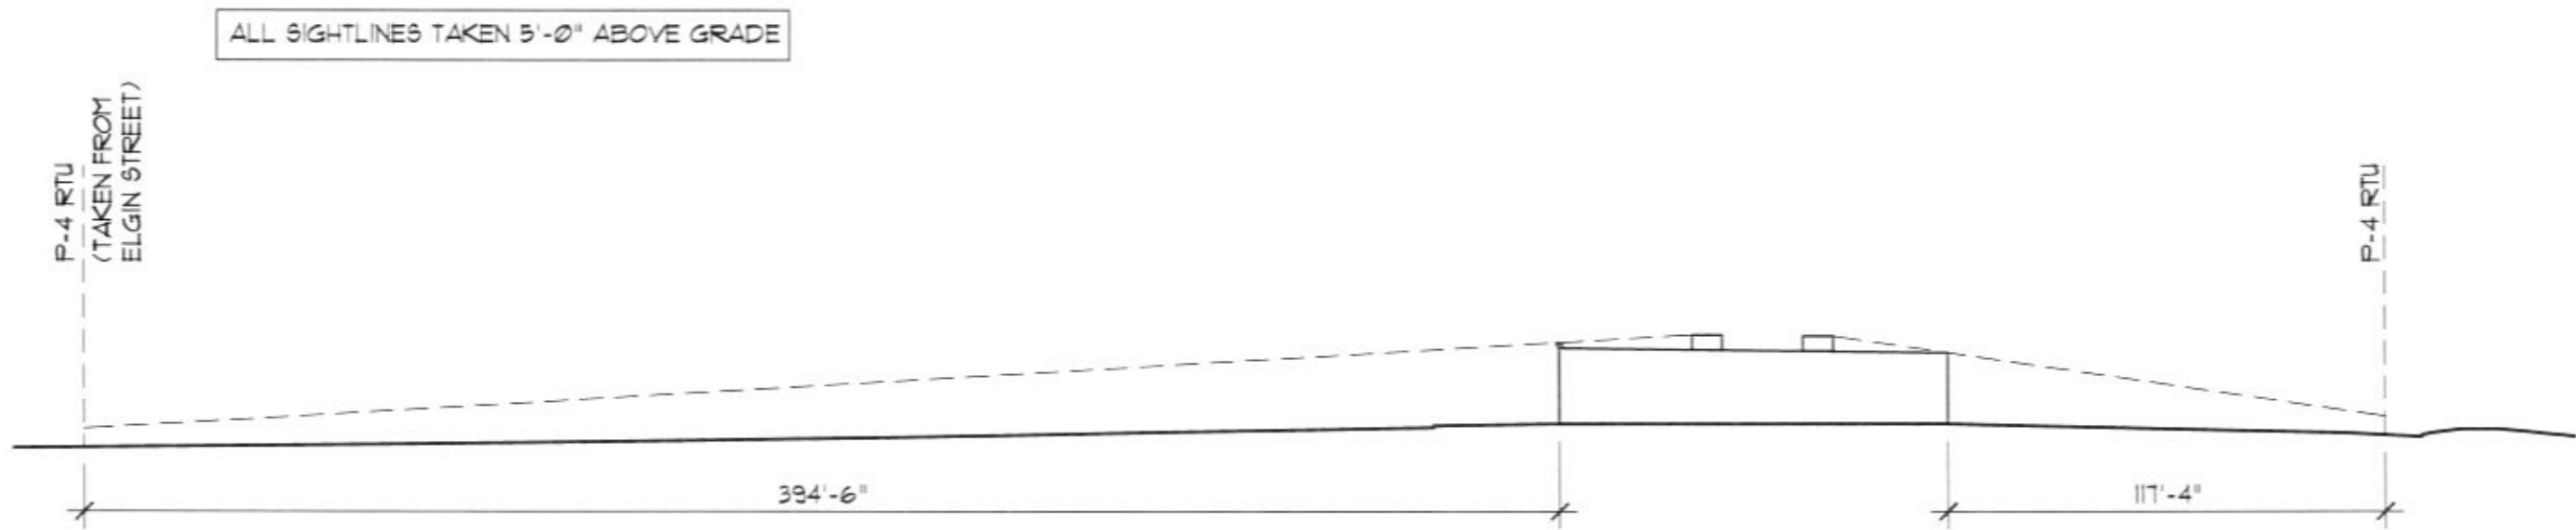

2 SIGHTLINE STUDY - P4
NOT TO SCALE