



EAST ELEVATION
1/4" = 1'-0"

NORTH ELEVATION
1/4" = 1'-0"

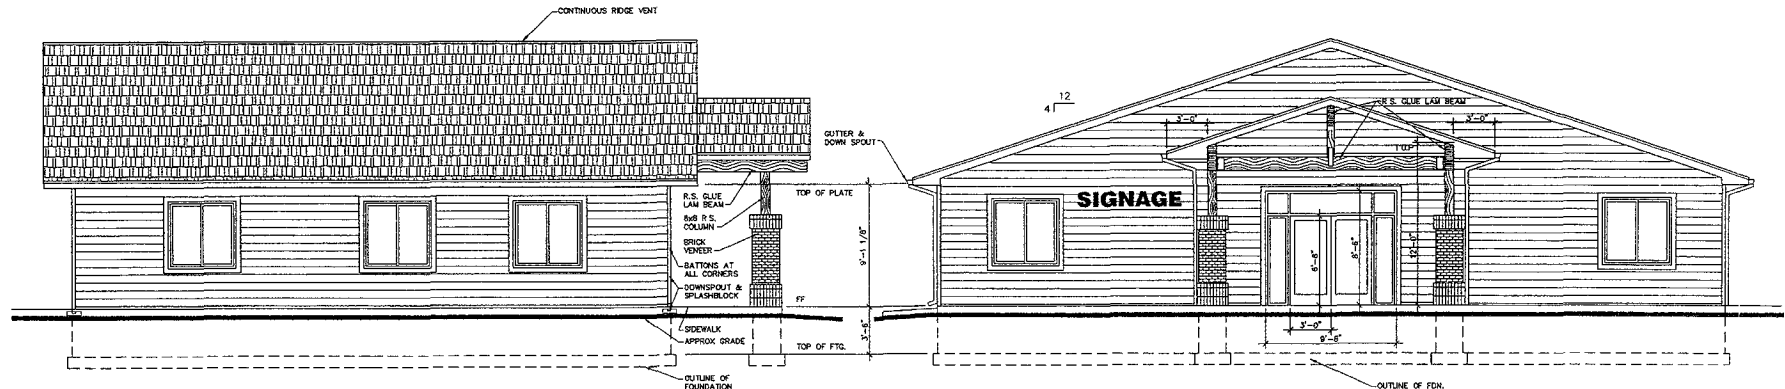


WEST ELEVATION
1/4" = 1'-0"

SOUTH ELEVATION
1/4" = 1'-0"

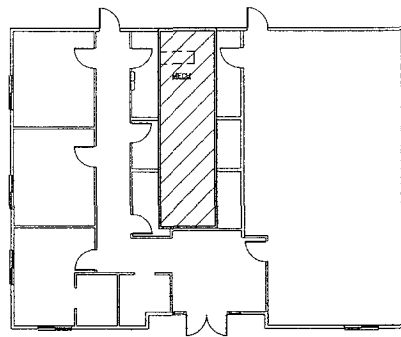

ATTIC FIRE PROTECTION PLAN
1/8" = 1'-0"

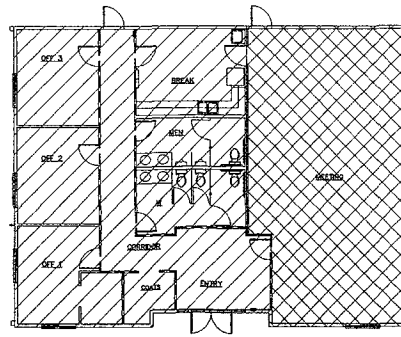


MAIN LEVEL FIRE PROTECTION PLAN
1/8" = 1'-0"


CODE DATA
2009 INTERNATIONAL BUILDING CODE

FIRE PROTECTION LEGEND
 - - - 1-HOUR FIRE PARTITION AT CORRIDORS
 20 MIN. DOORS
 SMOKE DAMPERS AT ALL DUCT PENETRATIONS
 // // // // GROUP B OCCUPANCY
 X X X X X X GROUP A-3 OCCUPANCY




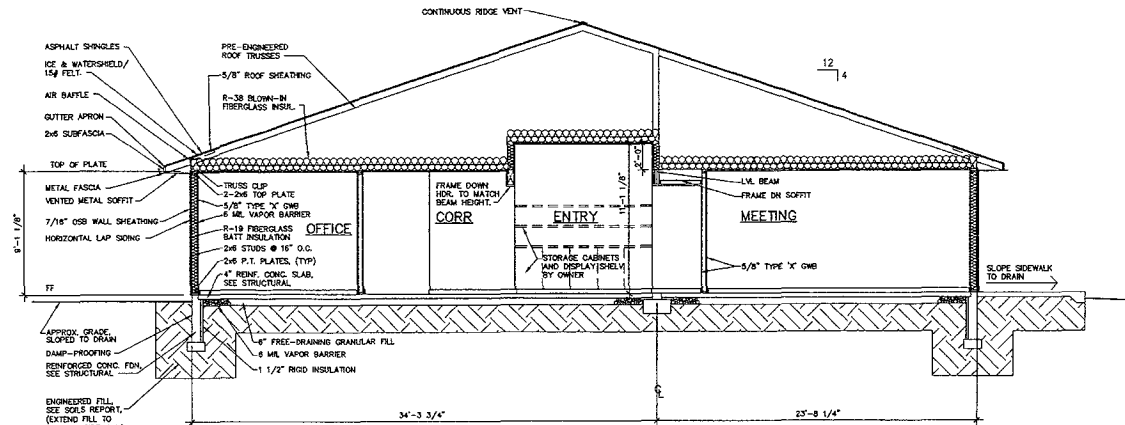


② BUILDING SECTION
1/4" = 1'-0"

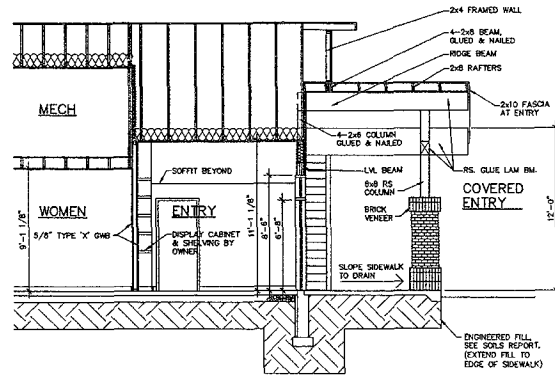


③ BUILDING SECTION
1/4" = 1'-0"

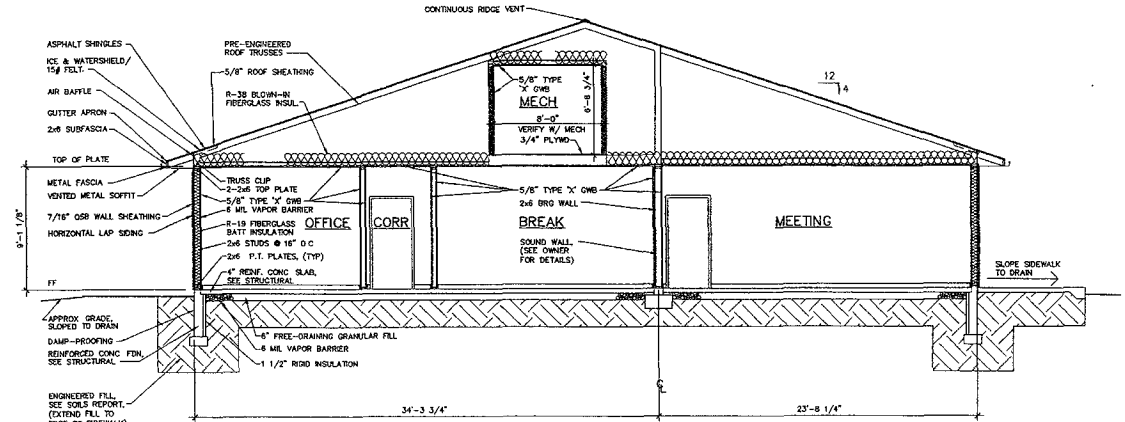

① BUILDING SECTION
1/4" = 1'-0"

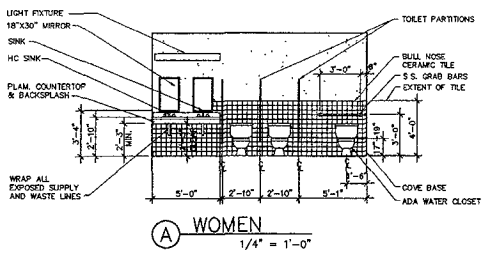


① WOMEN
1/4" = 1'-0"

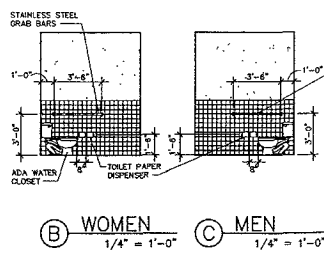

② WOMEN
1/4" = 1'-0"

③ MEN
1/4" = 1'-0"

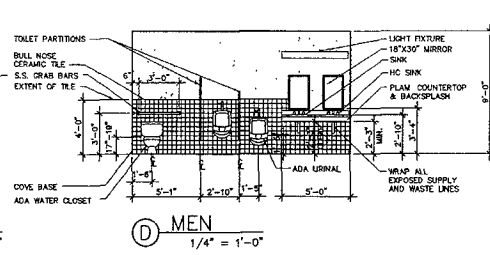

④ MEN
1/4" = 1'-0"

