

SOIL SYMBOLS

- TOPSOIL
- SANDY CLAY
- SAND
- GRAVEL
- ROCK
- WATER TABLE
- ANOTHER SOIL

SOIL AND GROUND WATER DATA SHOWN ON THE PLANS REPRESENTS THE EXISTING CONDITIONS AS WELL AS CAN BE DETERMINED BY A LIMITED INVESTIGATION. THIS INFORMATION IS SOLELY FOR THE CONVENIENCE OF THE CONTRACTOR AND ACCURACY CANNOT BE GUARANTEED.

SCALE: 1" = 400'

LEGEND



- WATER ——— W ———
- GAS ——— G ———
- BURIED CABLE ——— T ———
- POLE & DOWN-GUY ——— B ———
- FENCE ——— \* ——— \* ———
- SOIL TEST HOLE ———

Jackson Boulevard  
Sanitary Sewer  
1 of 3

REV.	DATE	DESCRIPTION	MADE	APPR.
<b>J. T. BANNER &amp; ASSOCIATES, INC.</b> CONSULTING ENGINEERS RAPID CITY, SOUTH DAKOTA				
<b>RAPID CANYON DISTRICT</b> <b>SANITARY SEWER FACILITIES</b>				
GENERAL PLAN & LEGEND				
H.J.D. PROJECT NO. R.C. DAK - 3018				
DRAWN	DBW	DATE	APPROVED	
DESIGNED	TRP	DATE	FOR J. T. BANNER & ASSOC. INC.	
CHECKED	SAH	DATE	SCALE: AS SHOWN	DRAWING NUMBER
				65 - 300

DATE	
BY	
SURVEYED	
NOTE BOOK	
ALLOCATION CHECKED	
RT. OF ANY CHECKED	
NO.	


DATE	
BY	
SURVEYED	
NOTE BOOK	
GRADES CHECKED	
B. M.'S NOTED	
STRUCTURE NOTATIONS	
NO.	

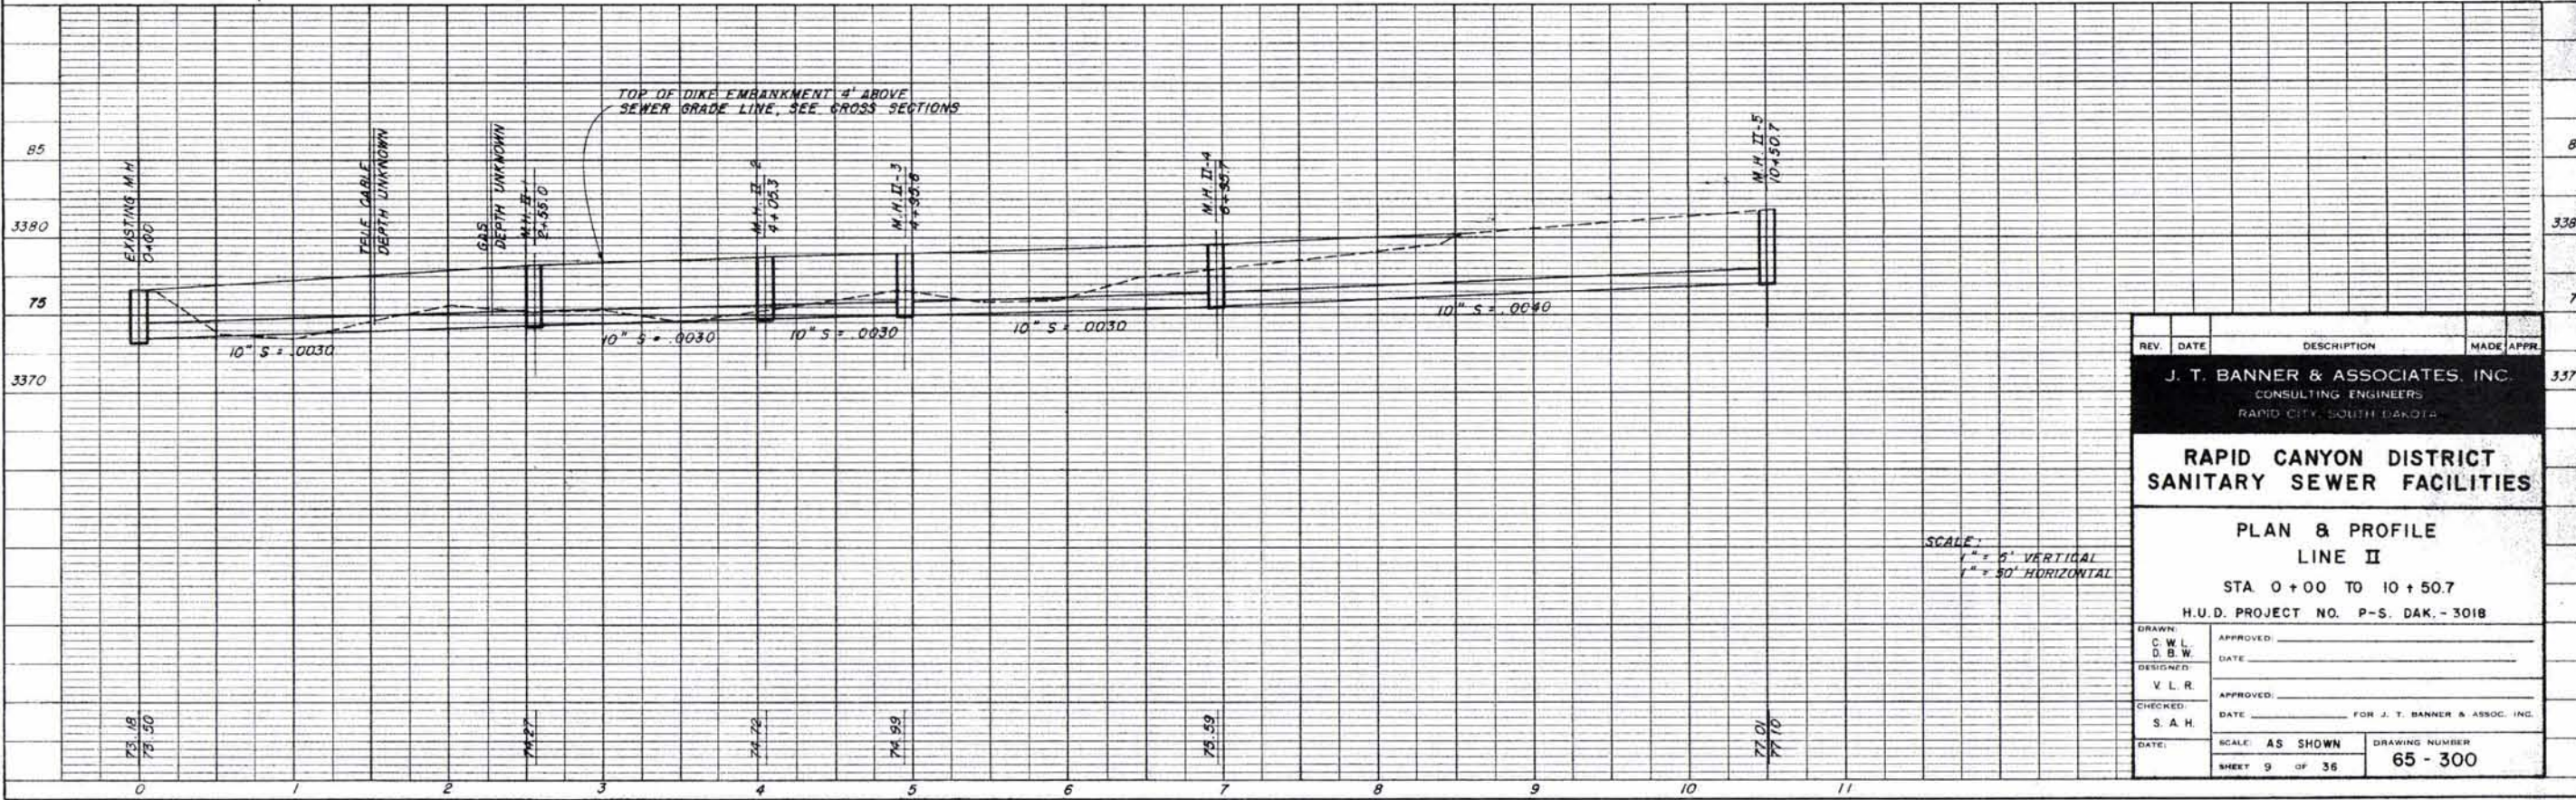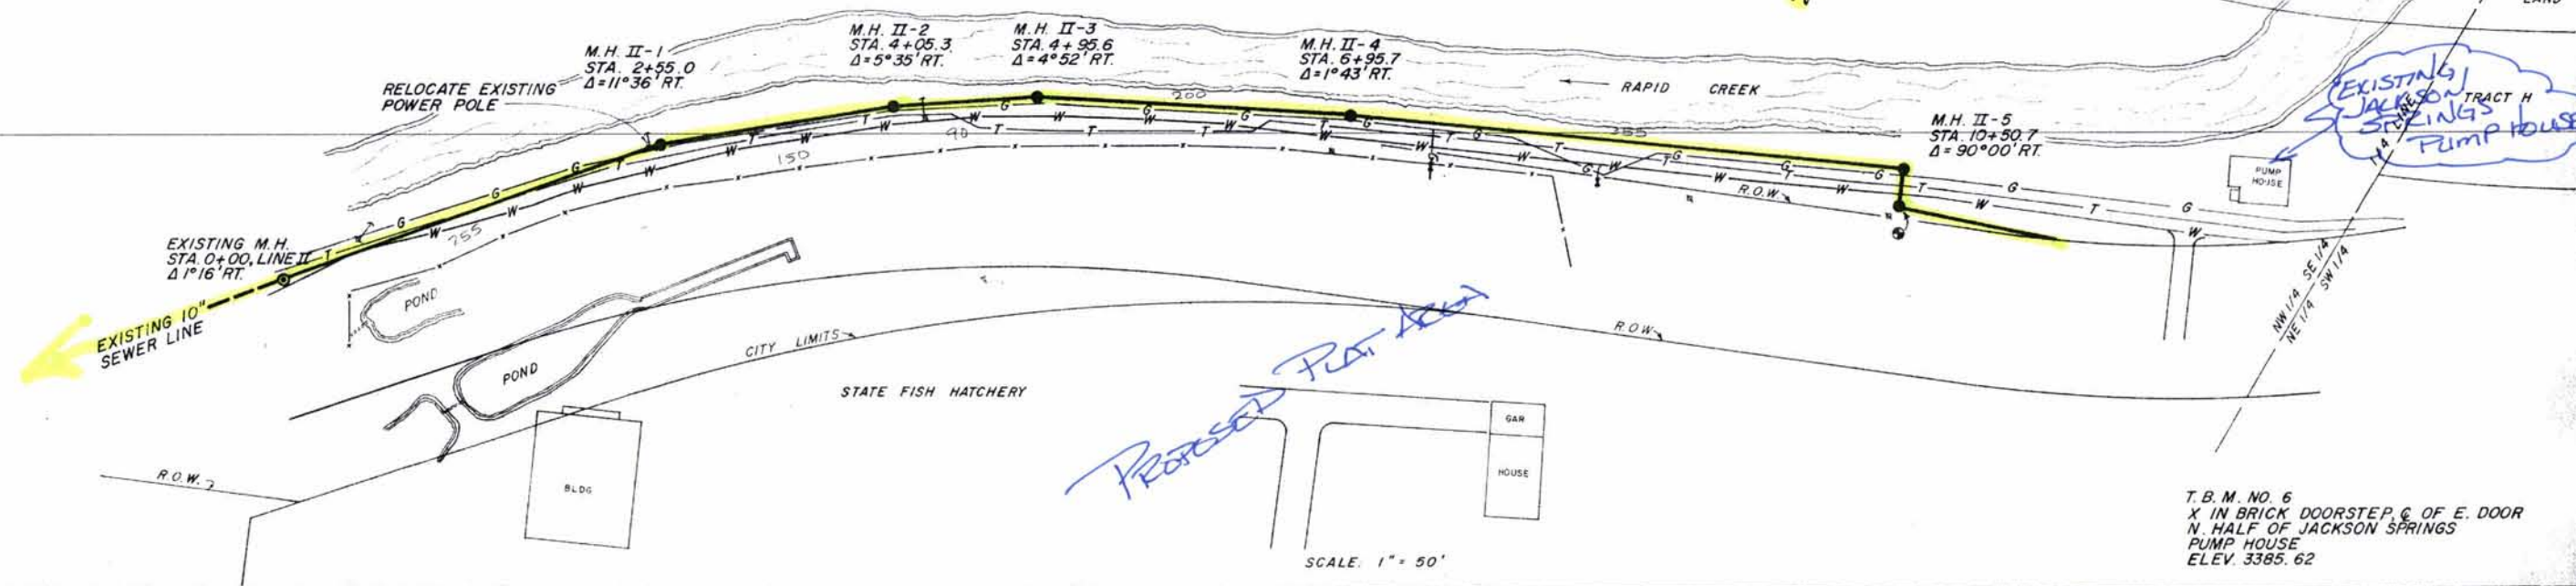


REV.	DATE	DESCRIPTION	MADE APPR.
<p>J. T. BANNER &amp; ASSOCIATES, INC. CONSULTING ENGINEERS RAPID CITY, SOUTH DAKOTA</p> <p><b>RAPID CANYON DISTRICT SANITARY SEWER FACILITIES</b></p> <p>PLAN &amp; PROFILE LINE II STA 0+00 TO 10+50.7 H.U.D. PROJECT NO. P-S. DAK. - 3018</p>			
DRAWN:	C. W. L.	APPROVED:	
DESIGNED:	D. B. W.	DATE:	
CHECKED:	V. L. R.	APPROVED:	
DATE:	S. A. H.	DATE:	FOR J. T. BANNER & ASSOC. INC.
SCALE:	AS SHOWN	DRAWING NUMBER:	65 - 300
SHEET:	9 OF 36		

DATE	
BY	
CHECKED	
DESIGNED	
DRAWN	
NO.	

DATE	
BY	
CHECKED	
DESIGNED	
DRAWN	
NO.	

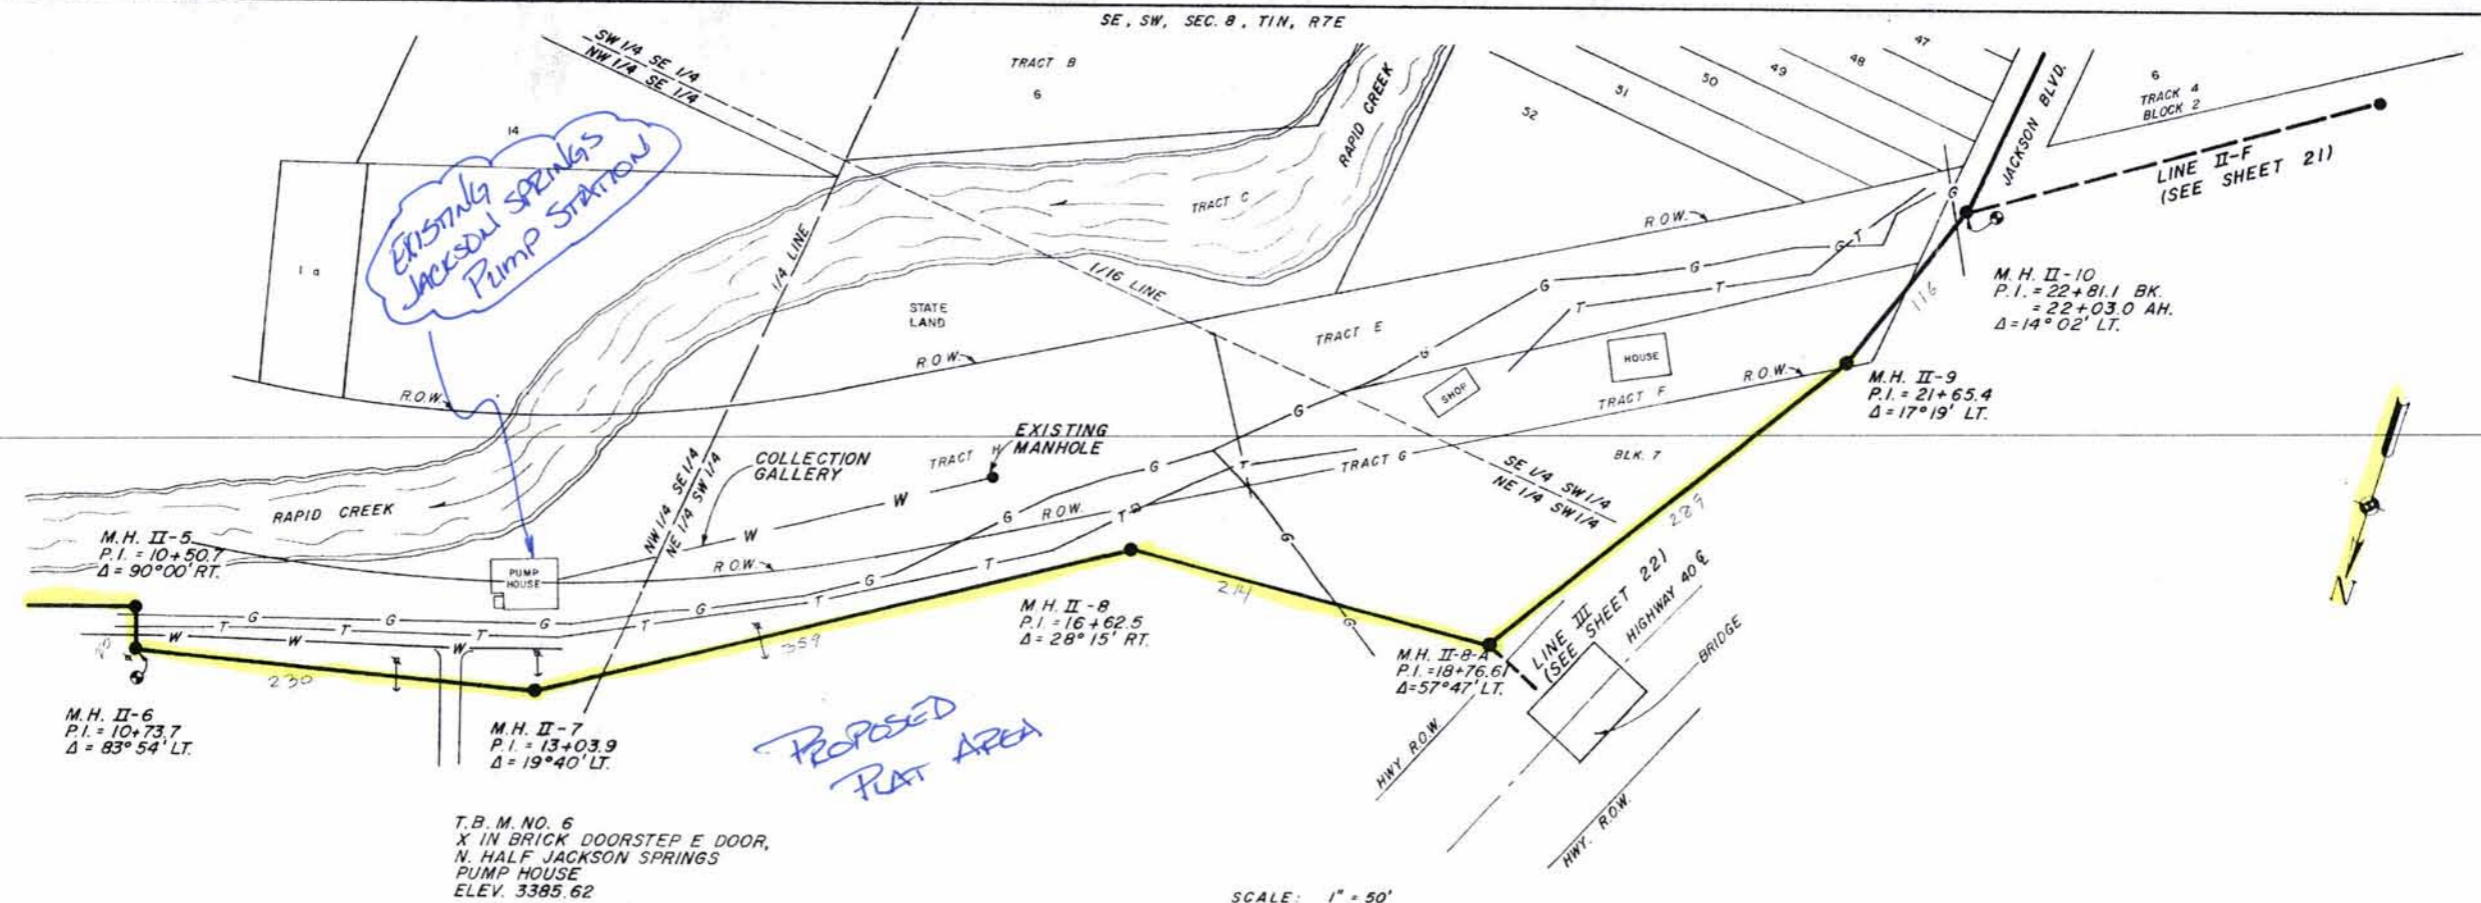

T.B.M. NO. 6  
X IN BRICK DOORSTEP E DOOR,  
N. HALF JACKSON SPRINGS  
PUMP HOUSE  
ELEV. 3385.62

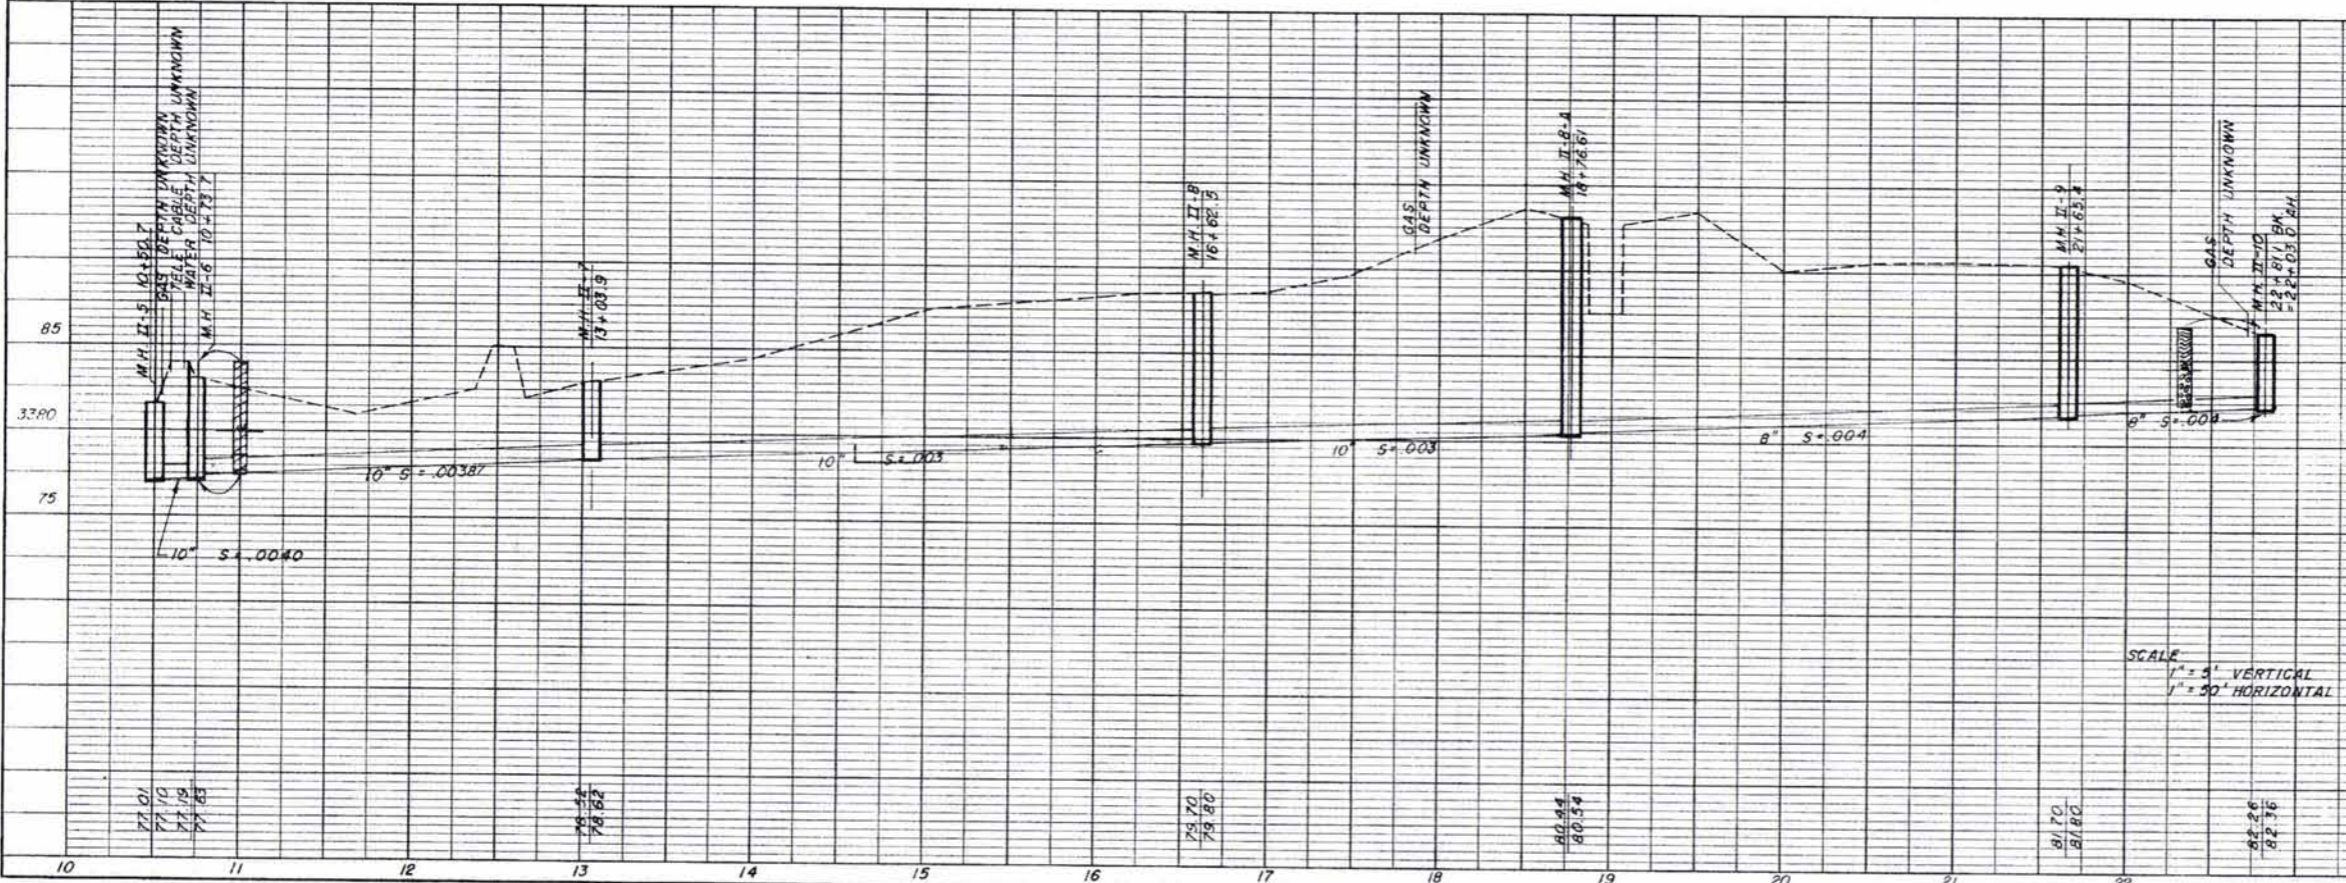

REV.	DATE	DESCRIPTION	MADE	APPR.
<b>J. T. BANNER &amp; ASSOCIATES, INC.</b> CONSULTING ENGINEERS RAPID CITY, SOUTH DAKOTA				
<b>RAPID CANYON DISTRICT                      SANITARY SEWER FACILITIES</b>				
PLAN & PROFILE LINE II STA. 10+50.7 TO 22+03.0 H.U.D. PROJECT NO. P-S. DAK. - 3018				
DRAWN:	C.W.L.	APPROVED:		
DESIGNED:	D.B.W.	DATE:		
CHECKED:	V.L.R.	APPROVED:		
DATE:	S.A.H.	DATE:	FOR J. T. BANNER & ASSOC. INC.	
SCALE AS SHOWN		DRAWING NUMBER		
SHEET 10 OF 36		65 - 300		

JACKSON BOULEVARD  
SANITARY SEWER  
3 of 3