
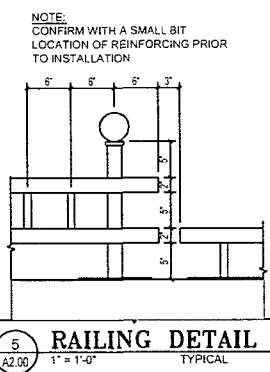
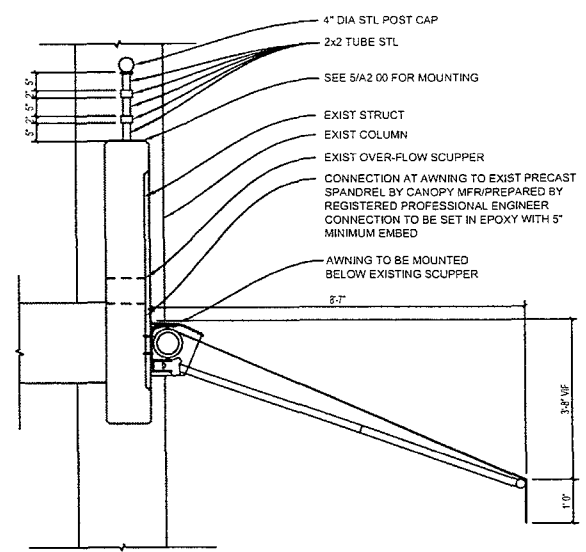


**2** SOUTHWEST EXTERIOR ELEVATION  
1/4" = 1'-0"



**1** EXTERIOR ELEVATION - SOUTH  
1/8" = 1'-0"

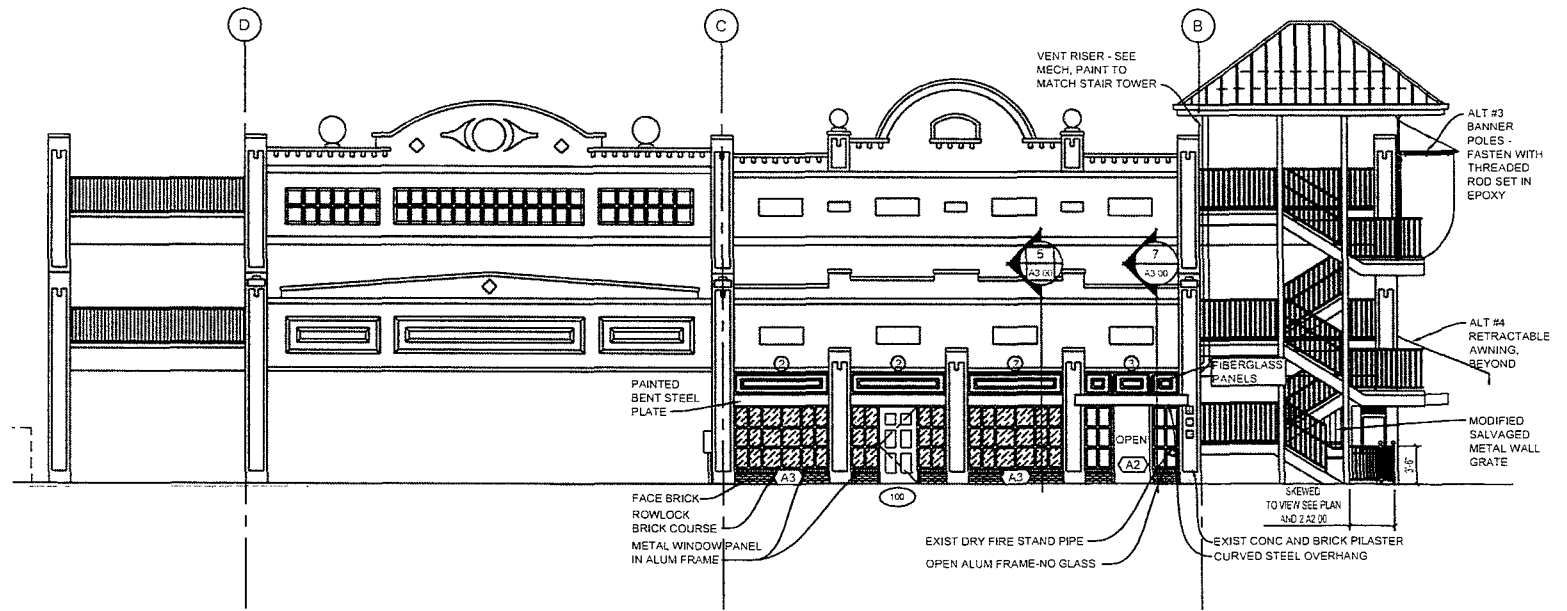

**3** EXTERIOR ELEVATION - WEST  
1/8" = 1'-0"

**4** ALT #4 AWNING DETAIL  
1/2" = 1'-0"

**5** RAILING DETAIL  
1" = 1'-0"

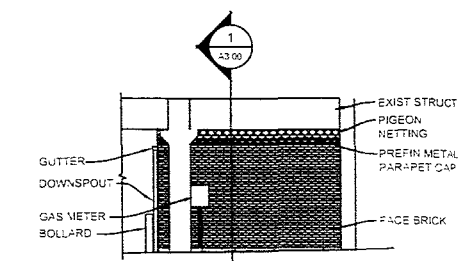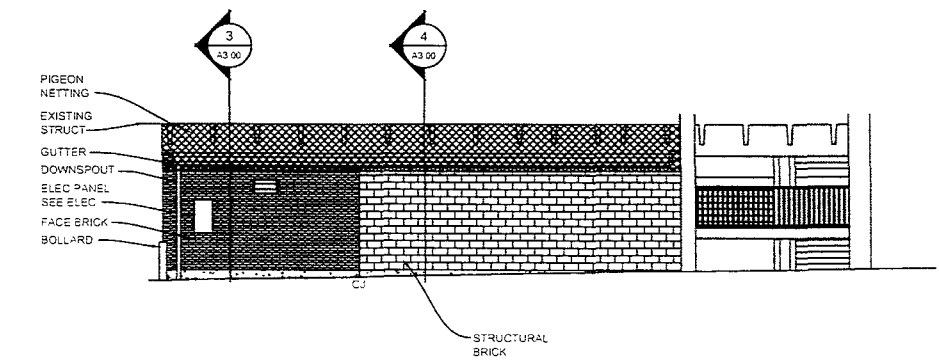

**6** EXTERIOR ELEVATION - NORTH  
1/8" = 1'-0"

**7** EXTERIOR ELEVATION - NORTH  
1/8" = 1'-0"

**8** EXTERIOR ELEVATION - EAST  
1/8" = 1'-0"

NOTE: REFER TO CONTRACT DOCUMENTS FOR FURTHER/ADDITION REFERENCE FOR IMPROVEMENTS.

MAJOR AMENDMENT TO PLANNED COMMERCIAL DEVELOPMENT # 98 PD-003 RAPID CITY, SD

JOB NUMBER: 00.0000.000  
DATE: 09/10/10  
RAPID CITY, SOUTH DAKOTA


NO.	REVISIONS

TITLE  
EXTERIOR ELEVATIONS


SHEET  
A 2.00

517 7th street rapid city sd 57701  
ph: 605.342.9470 fax: 605.342.2377  
www.4front.biz  
ARCHITECTURE | ENGINEERING  
GIS | SURVEYING


Copyright 2010. All rights reserved. No part of this document may be reproduced in any form or by any means without permission from FourFront Design, Inc.

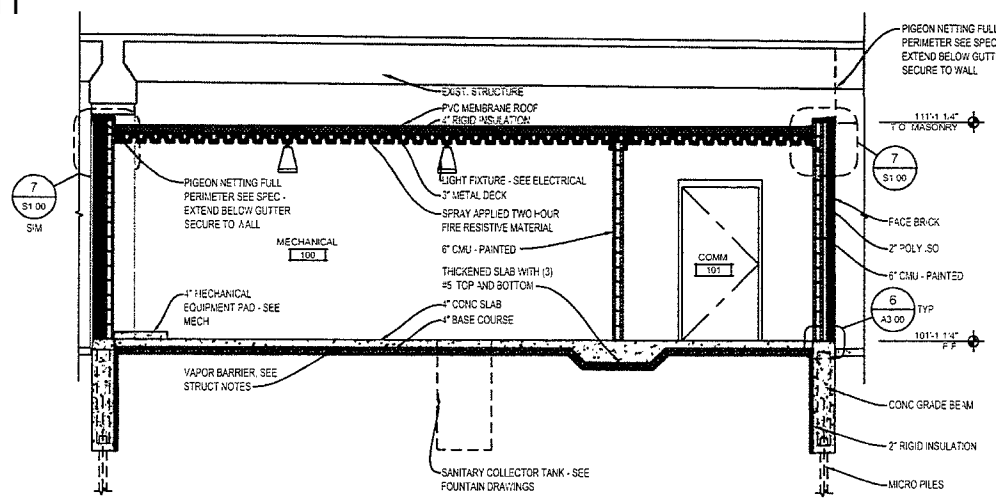


**1 BUILDING SECTION**  
A3.00 1/4" = 1'-0"

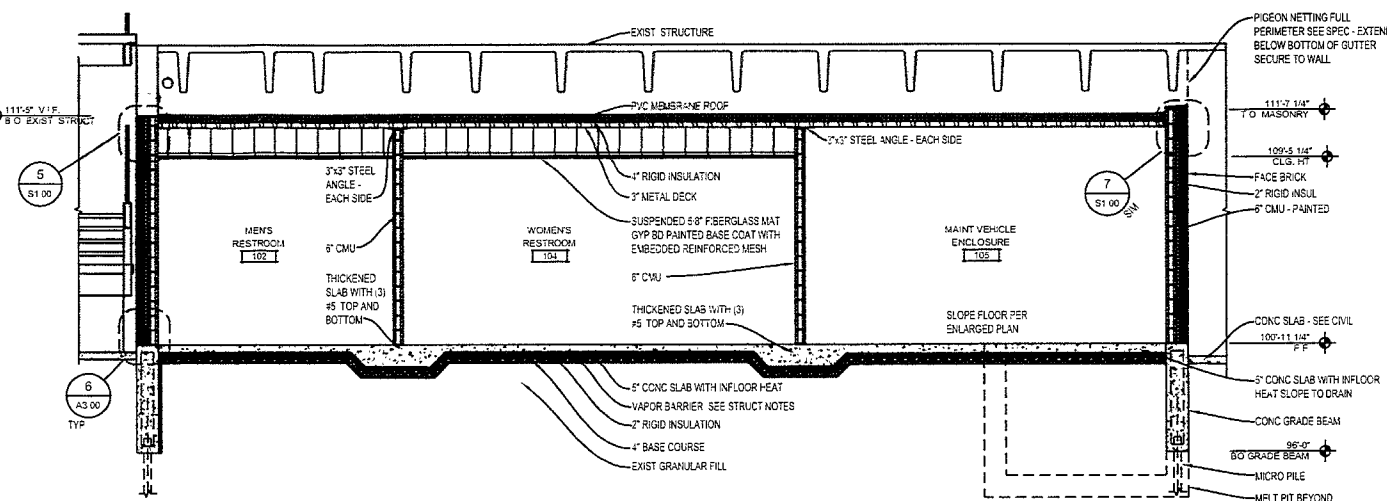


**2 BUILDING SECTION**  
A3.00 1/4" = 1'-0"

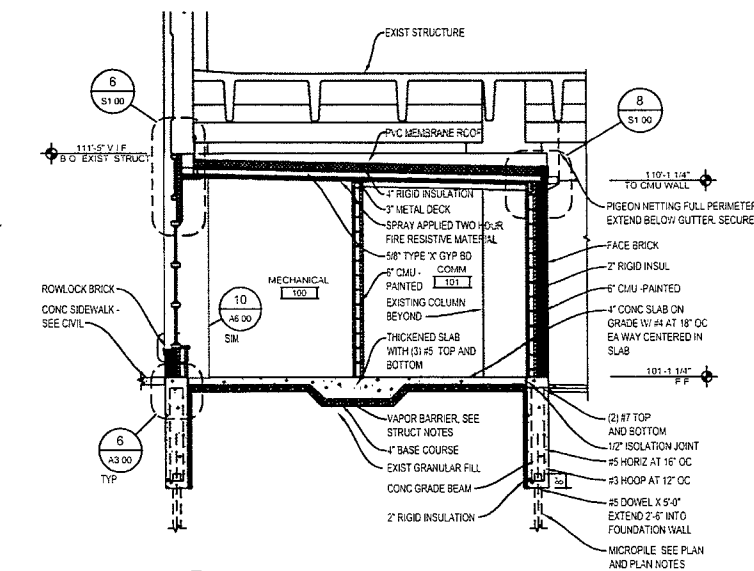


**5 BUILDING SECTION**  
A3.00 1/4" = 1'-0"

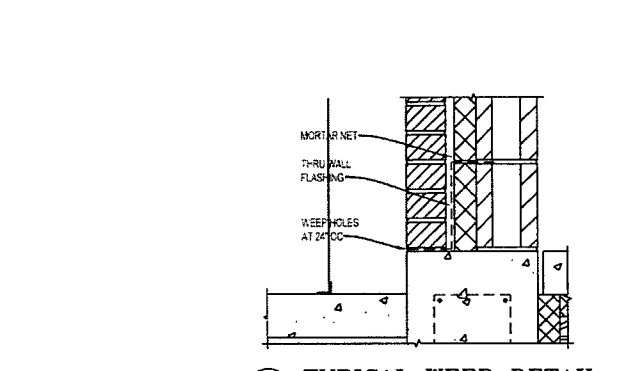


**6 TYPICAL WEEP DETAIL**  
A3.00 1 1/2" = 1'-0"

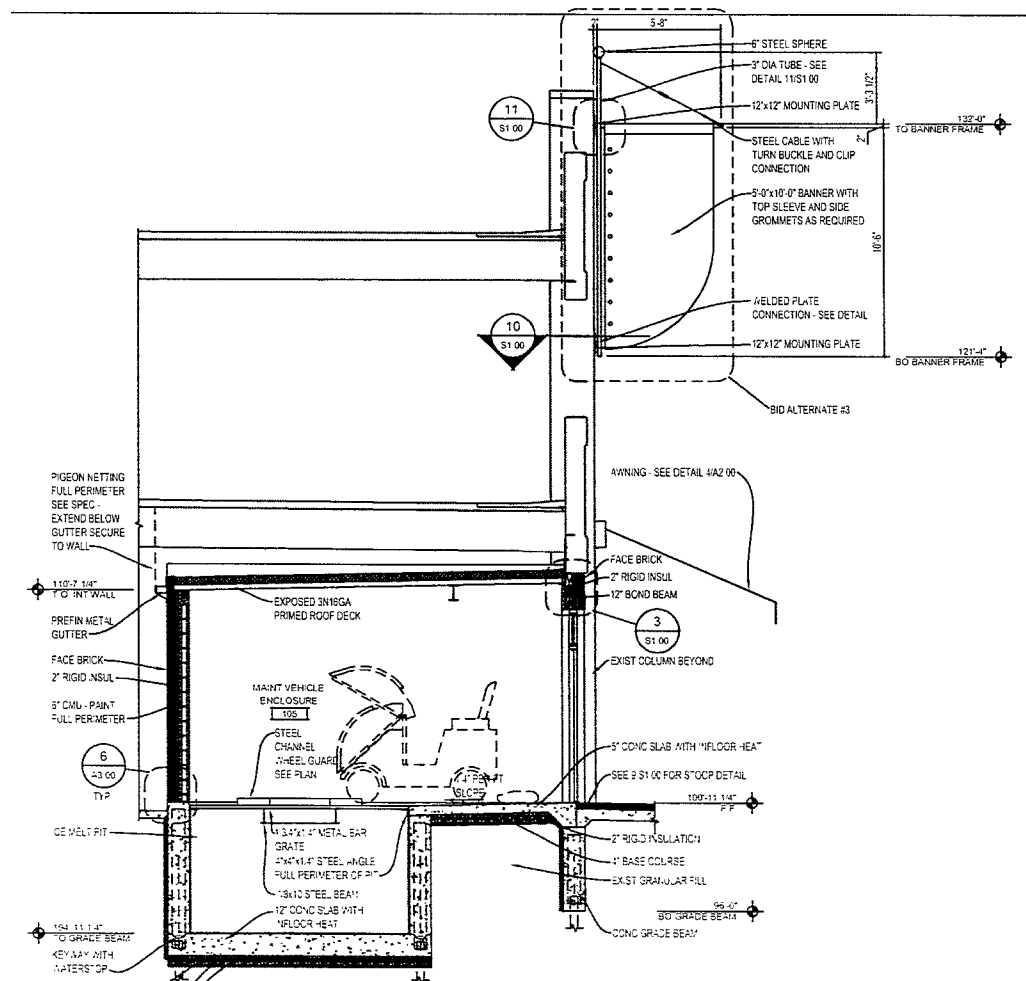

**3 BUILDING SECTION**  
A3.00 1/4" = 1'-0"

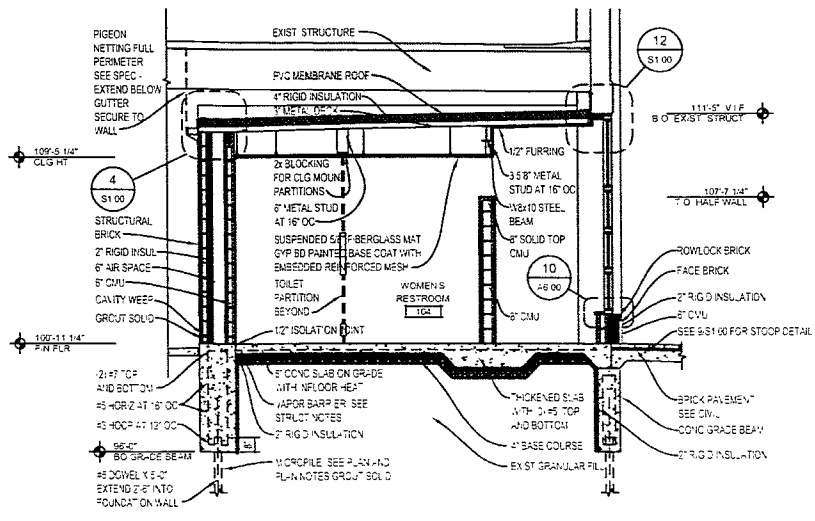

**4 BUILDING SECTION**  
A3.00 1/4" = 1'-0"

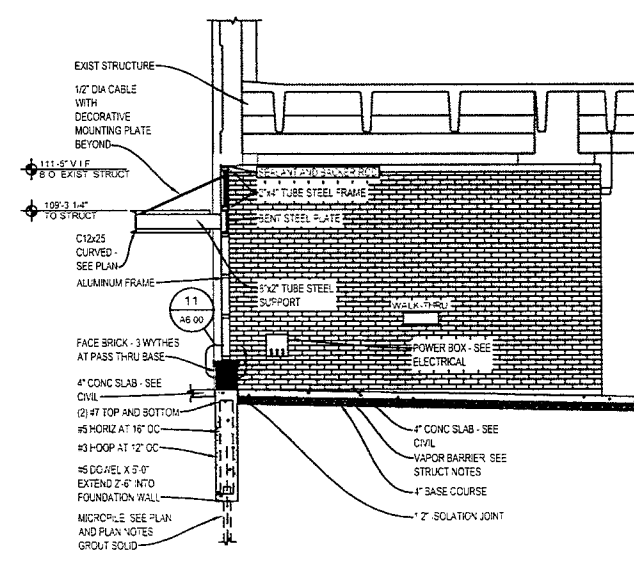

**7 BUILDING SECTION**  
A3.00 1/4" = 1'-0"

NOTE: REFER TO CONTRACT DOCUMENTS FOR FURTHER/ADDITION REFERENCE FOR IMPROVEMENTS.

MAJOR AMENDMENT TO PLANNED COMMERCIAL DEVELOPMENT # 98 PD-003 RAPID CITY, SD

JOB NUMBER: 00.0000.000  
DATE: 09/10/10

NO.	REVISIONS

TITLE  
**BUILDING SECTIONS**

SHEET  
**A 3.00**

517 7th street rapid city sd 57701  
ph: 605.342.9470 fax: 605.342.2377  
www.fourfront.biz  
ARCHITECTURE | ENGINEERING  
GIS | SURVEYING  
**FOURFRONT**  
DESIGN INC

Copyright 2010. All rights reserved. No part of this document may be reproduced in any form or by any means without permission from Fourfront Design, Inc.