

RECEIVED

SEP 10 2010

Rapid City Growth Management Department

517 7th street rapid city sd 57701
ph: 605.342.9470 fax: 605.342.2377
www.4front.biz
ARCHITECTURE | ENGINEERING
GIS | SURVEYING



MAJOR AMENDMENT TO PLANNED COMMERCIAL
DEVELOPMENT # 98 PD-003 RAPID CITY, SD

JOB NUMBER: 00.0000.000
DATE: 09/10/10



RAPID CITY, SOUTH DAKOTA

REVISIONS

NO.	DATE	DESCRIPTION

OVERALL
SITE
PLAN
SHEET
SD 1.00

NOTE:
REFER TO CONTRACT DOCUMENTS FOR FURTHER/ADDITION
REFERENCE FOR IMPROVEMENTS.

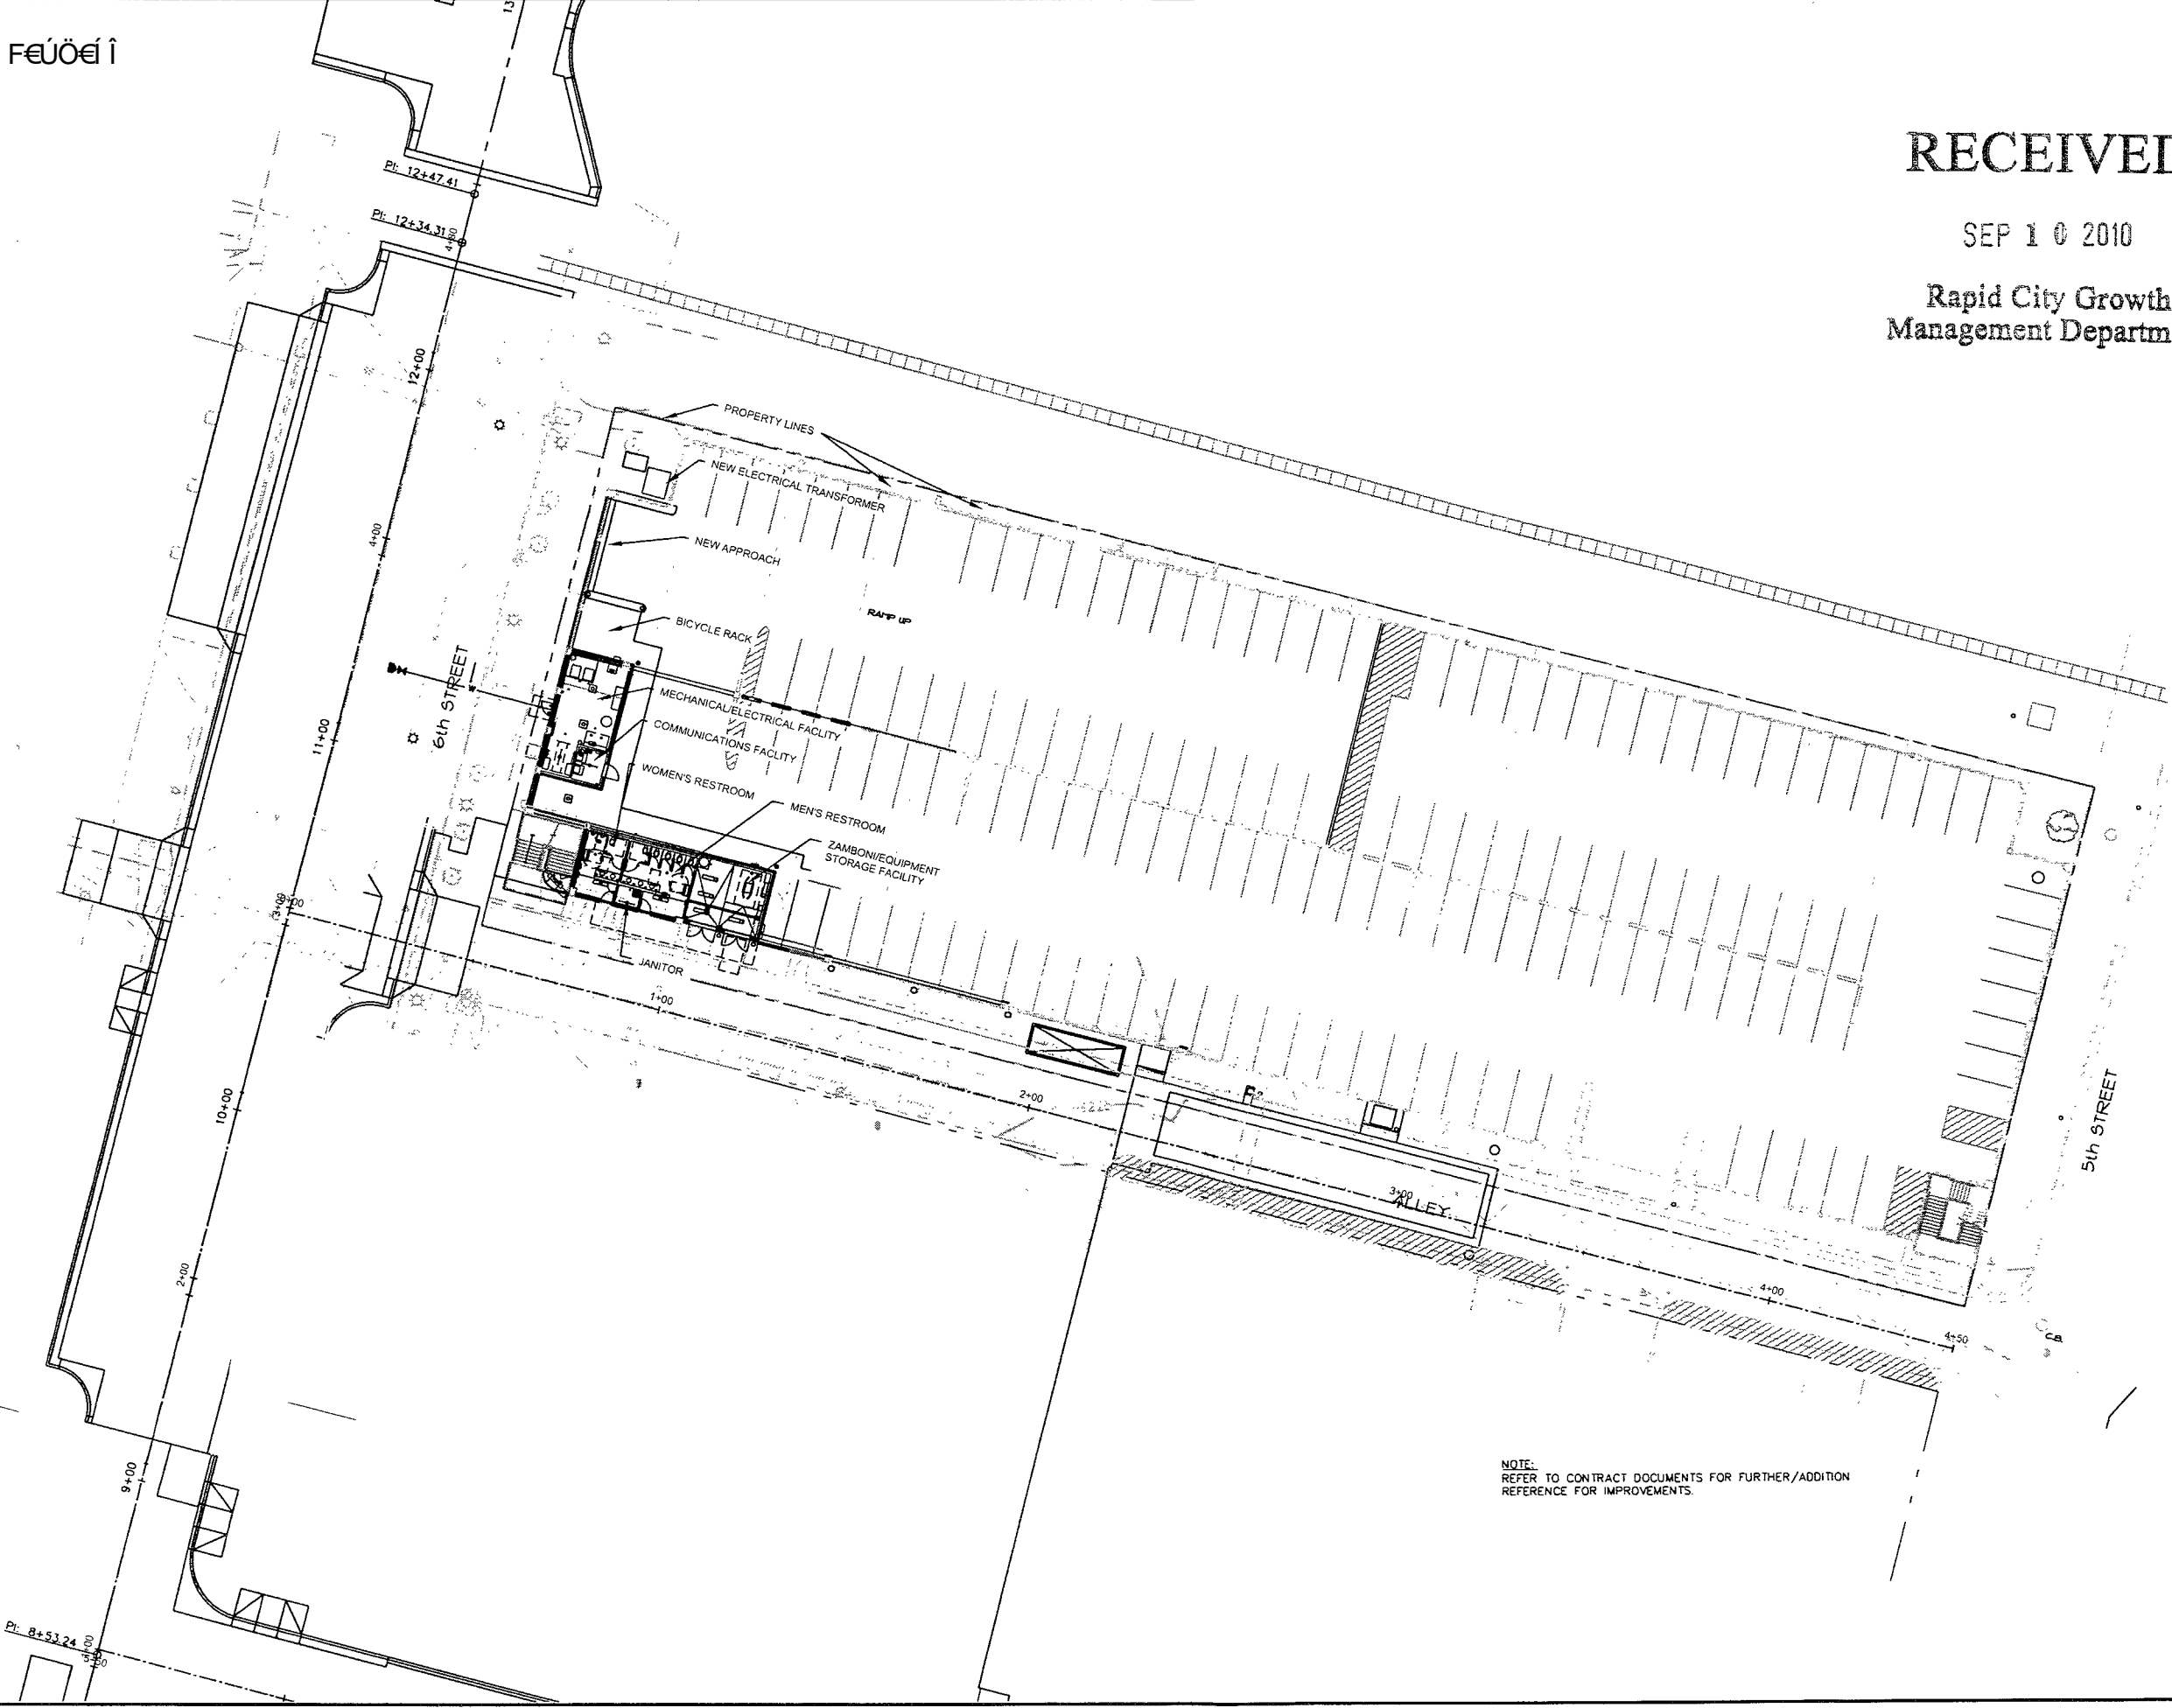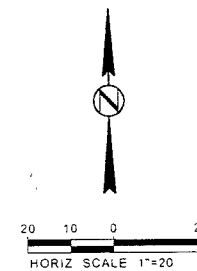

L:\09-1592 Main Street Square\09-1592-02 Main St. Sp. Construction Docs\Permitting\Planned Development for Romp\WMP\SITE01.dwg 9/10/2010 12:53:28 PM

Copyright 2010. All rights reserved. No part of this document may be reproduced in any form or by any means without permission from FourFront Design, Inc.