


FEWUEF

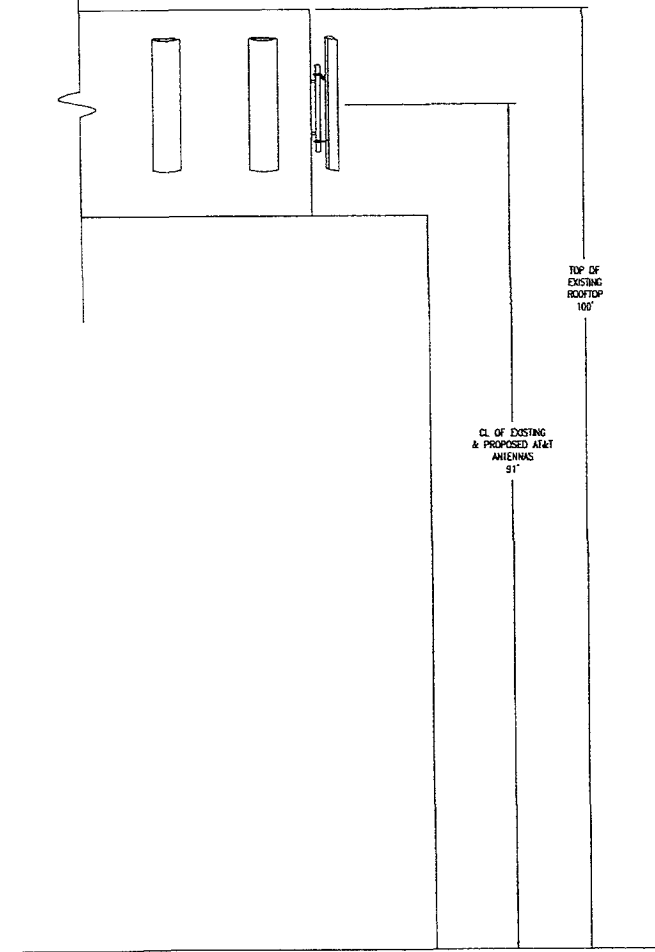

1 TOWER ELEVATION  
SCALE: N.T.S.



ALPHA SECTOR

	ELEVATION	ANTENNA MODEL	QTY.	FEEDLINE	QTY.	TWA MODEL	QTY.
EXISTING	91'	ANTEL LPD-4019-5	2	7/8"	2	N/A	0
PROPOSED	91'	POWERWAVE RA21.7750.00	2	7/8"	4	ANDREW ETDB19H-12UB	4

BETA SECTOR

	ELEVATION	ANTENNA MODEL	QTY.	FEEDLINE	QTY.	TWA MODEL	QTY.
EXISTING	91'	ANTEL WPA-80063-BCF-5	2	7/8"	2	N/A	0
PROPOSED	91'	POWERWAVE RA21.7750.00	2	7/8"	4	ANDREW ETDB19H-12UB	4

PROPOSED AT&T ANTENNAS; REPLACE (2) EXISTING ANTENNAS WITH (2) POWERWAVE RA21.7750.00 & INSTALL (4) NEW ETDB19H-12UB TWA'S; TYP. EACH FACE

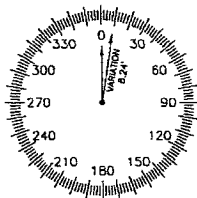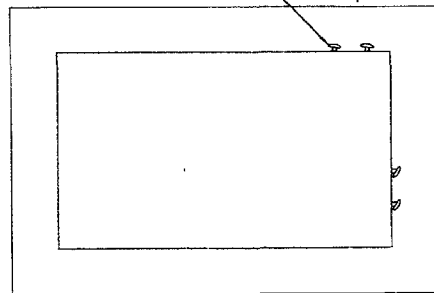

2 ANTENNA ORIENTATION  
SCALE: N.T.S.

NOTE: PLAN VIEW LOOKING FROM TOP OF ROOFTOP.

NOTE: DETAILS AND/OR INFORMATION PROVIDED BY GENERAL DYNAMICS. SSOE DOES NOT WARRANT THE DESIGN CONTAINED.




GENERAL DYNAMICS  
Wireless Services



SSOE, INC.  
ARCHITECTS • ENGINEER  
SSOE PROJECT# 009-00982-00

THE INFORMATION CONTAINED IN THIS SET OF DOCUMENTS IS PROPRIETARY BY NATURE. ANY USE OR DISCLOSURE OTHER THAN THAT WHICH RELATES TO THE PROJECT IS PROHIBITED.

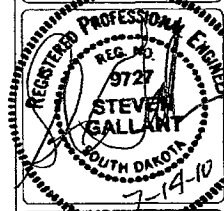

SITE NAME: SDRC HOSPITAL

SITE NUMBER: 132000887

SITE COORDINATES:  
LAT: 44.05970°  
LON: -103.23°

SITE ADDRESS:  
636 CATHEDRAL DRIVE  
RAPID CITY, SD 57701

DESIGN TYPE: SITE LAYOUT

ASK PROJECT #: 009-00982-00

DRAWN BY: MH

CHECKED BY: FW

REVISIONS


NO	DATE	DESCRIPTION

0 07/13/10 SITE LAYOUT

SHEET TITLE:  
BUILDING ELEVATION & ANTENNA CONFIG.

DRAWING NO. REVISION:

C-2 0

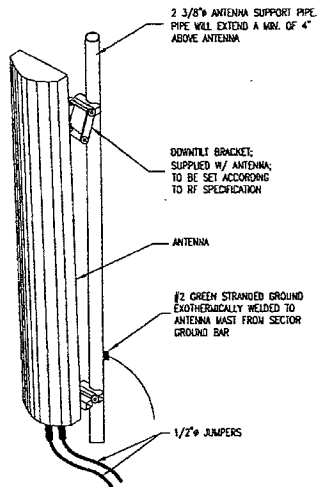

1 TYPICAL ANTENNA MOUNT DETAIL  
SCALE: N.T.S.




**GENERAL DYNAMICS**  
Wireless Services



SSOE, INC.  
ARCHITECTS • ENGINEER

SSOE PROJECT# 009-00982-00

THE INFORMATION CONTAINED IN THIS SET OF DOCUMENTS IS PROPRIETARY BY NATURE. ANY USE OR DISCLOSURE OTHER THAN THAT WHICH RELATES TO THE CLIENT IS STRICTLY PROHIBITED.

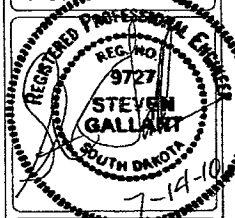

SITE NAME: SDRG HOSPITAL

SITE NUMBER: 13200887

SITE COORDINATES:  
LAT: 44.05970°  
LON: -103.23°

SITE ADDRESS:  
636 CATHEDRAL DRIVE  
RAPID CITY, SD 57701

DESIGN TYPE:  
SITE LAYOUT

SSOE PROJECT #: 009-00982-00

DRAWN BY: MH

CHECKED BY: FW

REVISIONS		
NO.	DATE	DESCRIPTION
0	07/13/10	SITE LAYOUT

SHEET TITLE:  
COAX & ANTENNA ATTACHMENTS

DRAWING NO. **C-3** REVISION: **0**