


RECEIVED


SEP 28 2010

Rapid City Growth
Management Department


FEWÜEH

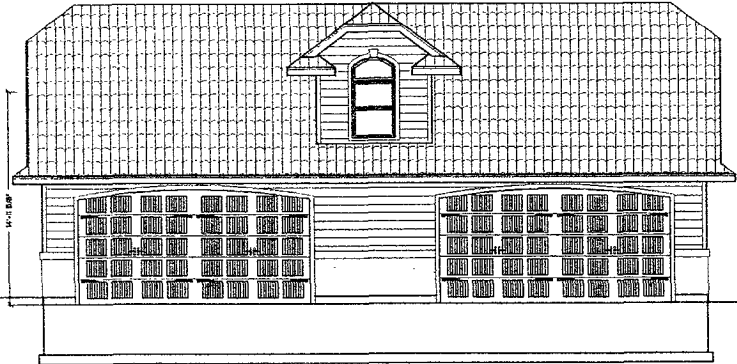

BACK ELEV.
SCALE: 1/4"=1'-0"

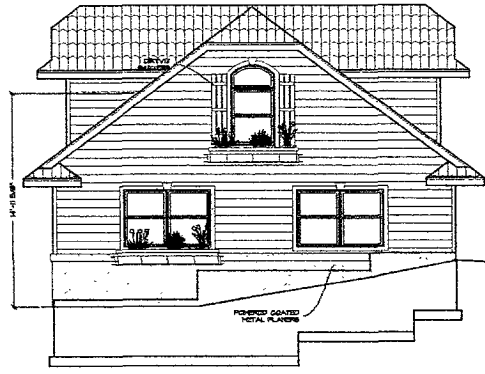

RIGHT ELEV.
SCALE: 1/4"=1'-0"

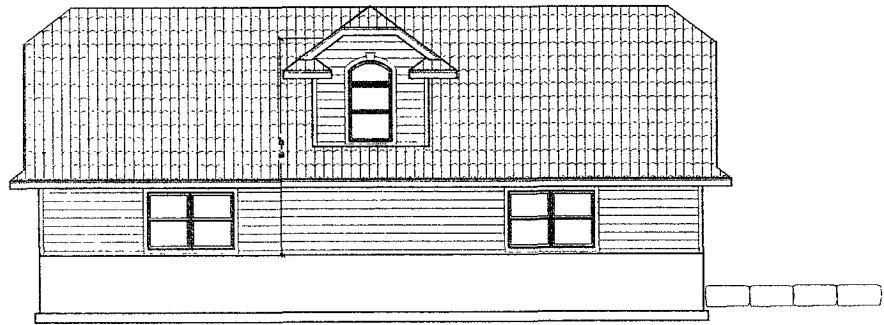

FRONT ELEV.
SCALE: 1/4"=1'-0"



LEFT ELEV.
SCALE: 1/4"=1'-0"

WILD DESIGN
ARCHITECTS
1010 CEDAR ST.
RAPID CITY, SD 57102
TEL: 605.342.4998
CELL: 605.672.2342

Shannon Studios Design & Construction, LLC
3938 MORNINGVIEW DR. RAPID CITY, SD 57112
Tel: 605.431.1344

PROJECT TITLE
DURST GARAGE
LOT 1, BIRCHMAN PKWY
LOT 10, KOWARAK SUBDIVISION

PROJECT #:
DATE: 8-2-10
REVISIONS:

SHEET TITLE
EXT. ELEV.

SHEET
A2

© Copyright Wild Design, LLC