
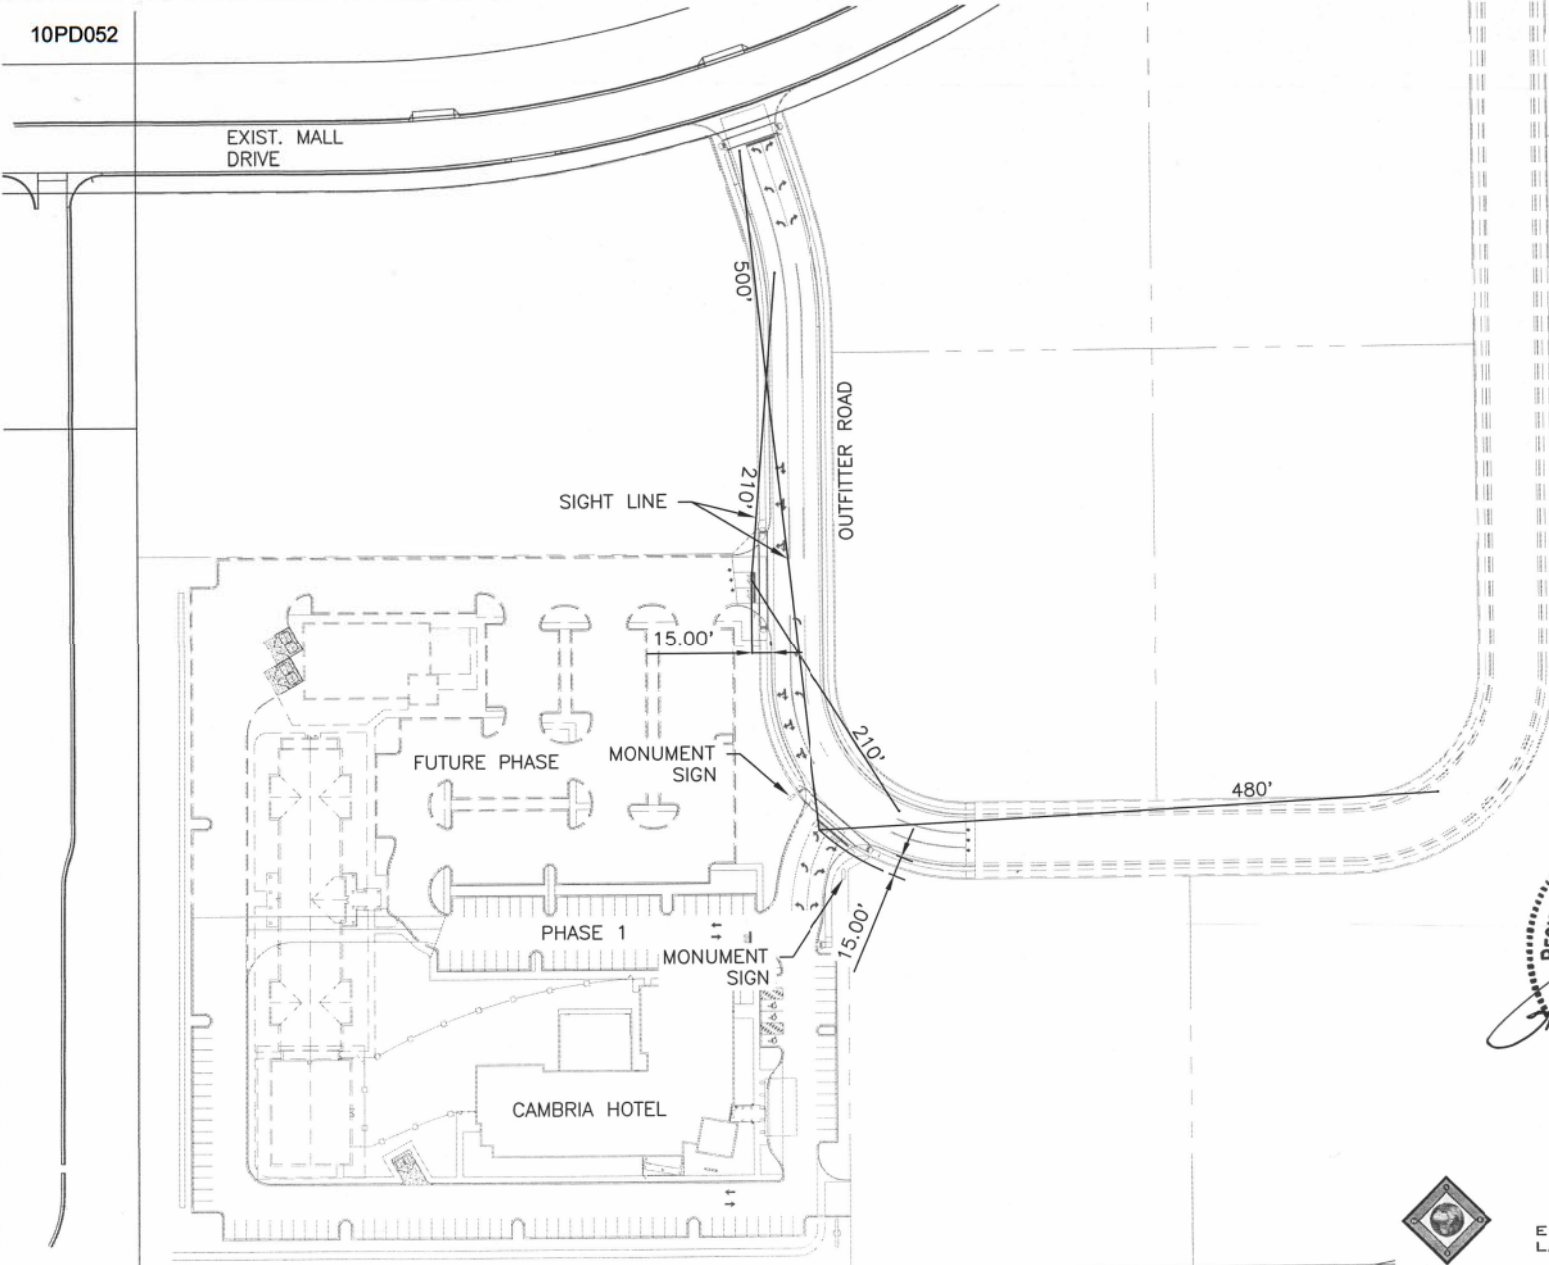


MINIMUM SIGHT DISTANCE ALONG ROAD  
FROM  
INTERSECTION OR DRIVEWAY (FEET)

OPERATING SPEED	20		30		40		50	
DIRECTION	LEFT	RIGHT	LEFT	RIGHT	LEFT	RIGHT	LEFT	RIGHT
PASSENGER CAR	210	170	330	360	540	590	900	970
TRUCK	380	230	520	480	920	920	1510	1530

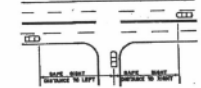


RECEIVED

OCT 15 2010

Rapid City Growth  
Management Department

REGISTERED PROFESSIONAL ENGINEER  
REG. NO. 8572  
GREGORY T. BARBEAULD  
SOUTH DAKOTA  
15 Oct 10

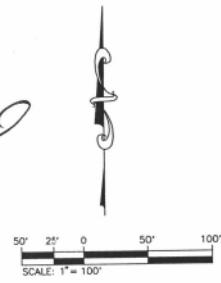

**DREAM DESIGN INTERNATIONAL, INC.**  
ENGINEERING, LANDSCAPE ARCHITECTURE,  
LAND PLANNING, CONSTRUCTION ADMINISTRATION  
528 KANSAS CITY STREET, SUITE 4, RAPID CITY, SD 57701  
PHONE: (605) 348-0538 FAX: (605) 348-0545 WWW.DREAMDESIGNING.COM



X:\1090-0897\0810\02\10\10\10\10\10\CAMBRIA-SIGHT-LINE.dwg Layout1, 10/15/2010 10:31:07 AM