


- EXISTING CONCRETE SURFACE
- EXISTING ASPHALT SURFACE
- EXISTING GRAVEL SURFACE
- EXISTING DRIVE
- EXISTING SIDEWALK
- PROPERTY CORNER
- SETBACK
- SETBACK
- SETBACK
- SETBACK
- PROPERTY LINE
- PROPOSED PAVEMENT
- PROPOSED SIDEWALK
- LANDSCAPE AREA
- LANDSCAPE AREA WITH TREE

- LANDSCAPE NOTES**
- AREA 1 - SHALL BE \_\_\_\_\_ PER PROVIDED
  - AREA 2 - SHALL BE \_\_\_\_\_ PER PROVIDED
  - AREA 3 - SHALL BE \_\_\_\_\_ PER PROVIDED
  - AREA 4 - SHALL BE \_\_\_\_\_ PER PROVIDED
  - AREA 5 - SHALL BE \_\_\_\_\_ PER PROVIDED
  - AREA 6 - SHALL BE \_\_\_\_\_ PER PROVIDED
  - AREA 7 - SHALL BE \_\_\_\_\_ PER PROVIDED

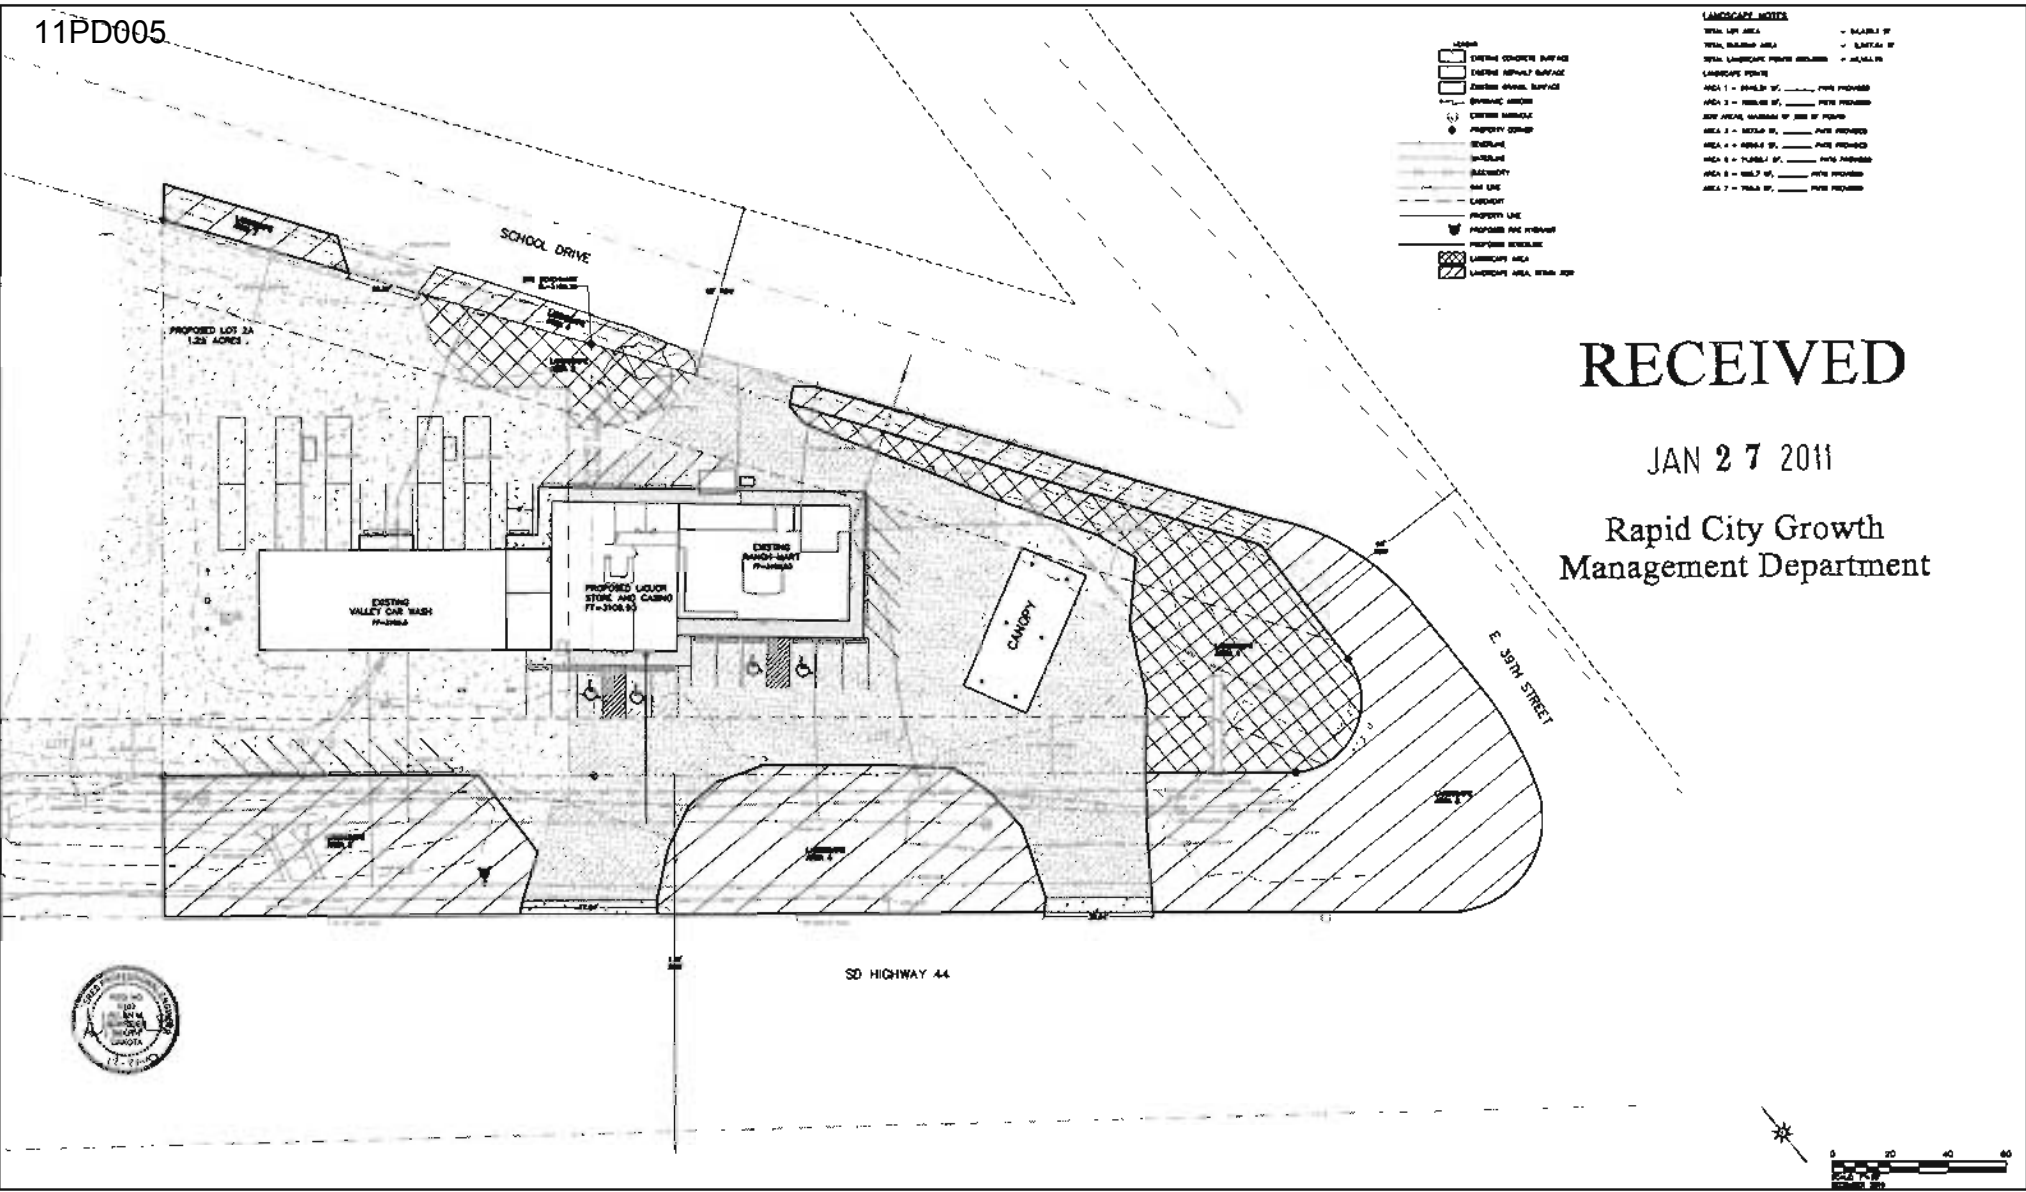

RECEIVED

JAN 27 2011

Rapid City Growth Management Department



SURVY:	REVISION:	DATE:
DATE:	DATE:	DATE:
DATE:	DATE:	DATE:

**SCHREIER ENGINEERING, INC.**

511 MIDLAND STREET, SUITE 101  
 BELLE FOURCHE, SD 57717  
 PHONE (605) 883-2081  
 FAX (605) 733-3001  
 email: schreier@schreiers.com

REV. #	DESCRIPTION	CHKD	DATE

**SHEET TITLE:** LANDSCAPE PLAN

**PROJECT:** RANCHMART LIQUOR STORE ADDITION  
 RAPID CITY, SOUTH DAKOTA

SHEET 2 OF 2

PROJECT NO. 974

**Ranchmart Landscaping Existing & Additions**

	Sqft.	Required	Existing	Existing	Existing	Additional	Qty.	Additional	Comments
			Qty.	Points		Points			
Area #1	6649					6000		Plantings	
						19500	195 Yrds @100	6 Medium Trees @ 1000	
								Ground Cover	
Area #2	1986		1	2000	Large Tree				Existing Tree
Area #3	5973			11541			25% Of 46164 =11541	ROW	
Area #4	6029							ROW	
Area #5	11586							ROW	
Area #6	926							ROW	
Area #7	756							ROW	
<b>Total Points</b>				<b>31541</b>		<b>25500</b>			
Total Lot Area	54432								
Total Building Area	8267								
Landscaping Points Required		<b>46164</b>			Total Points Existing + Additional			<b>57041</b>	

**RECEIVED**

JAN 27 2011

Rapid City Growth  
Management Department