


RECEIVED

NOV 2 2010

Rapid City Growth
 Management Department

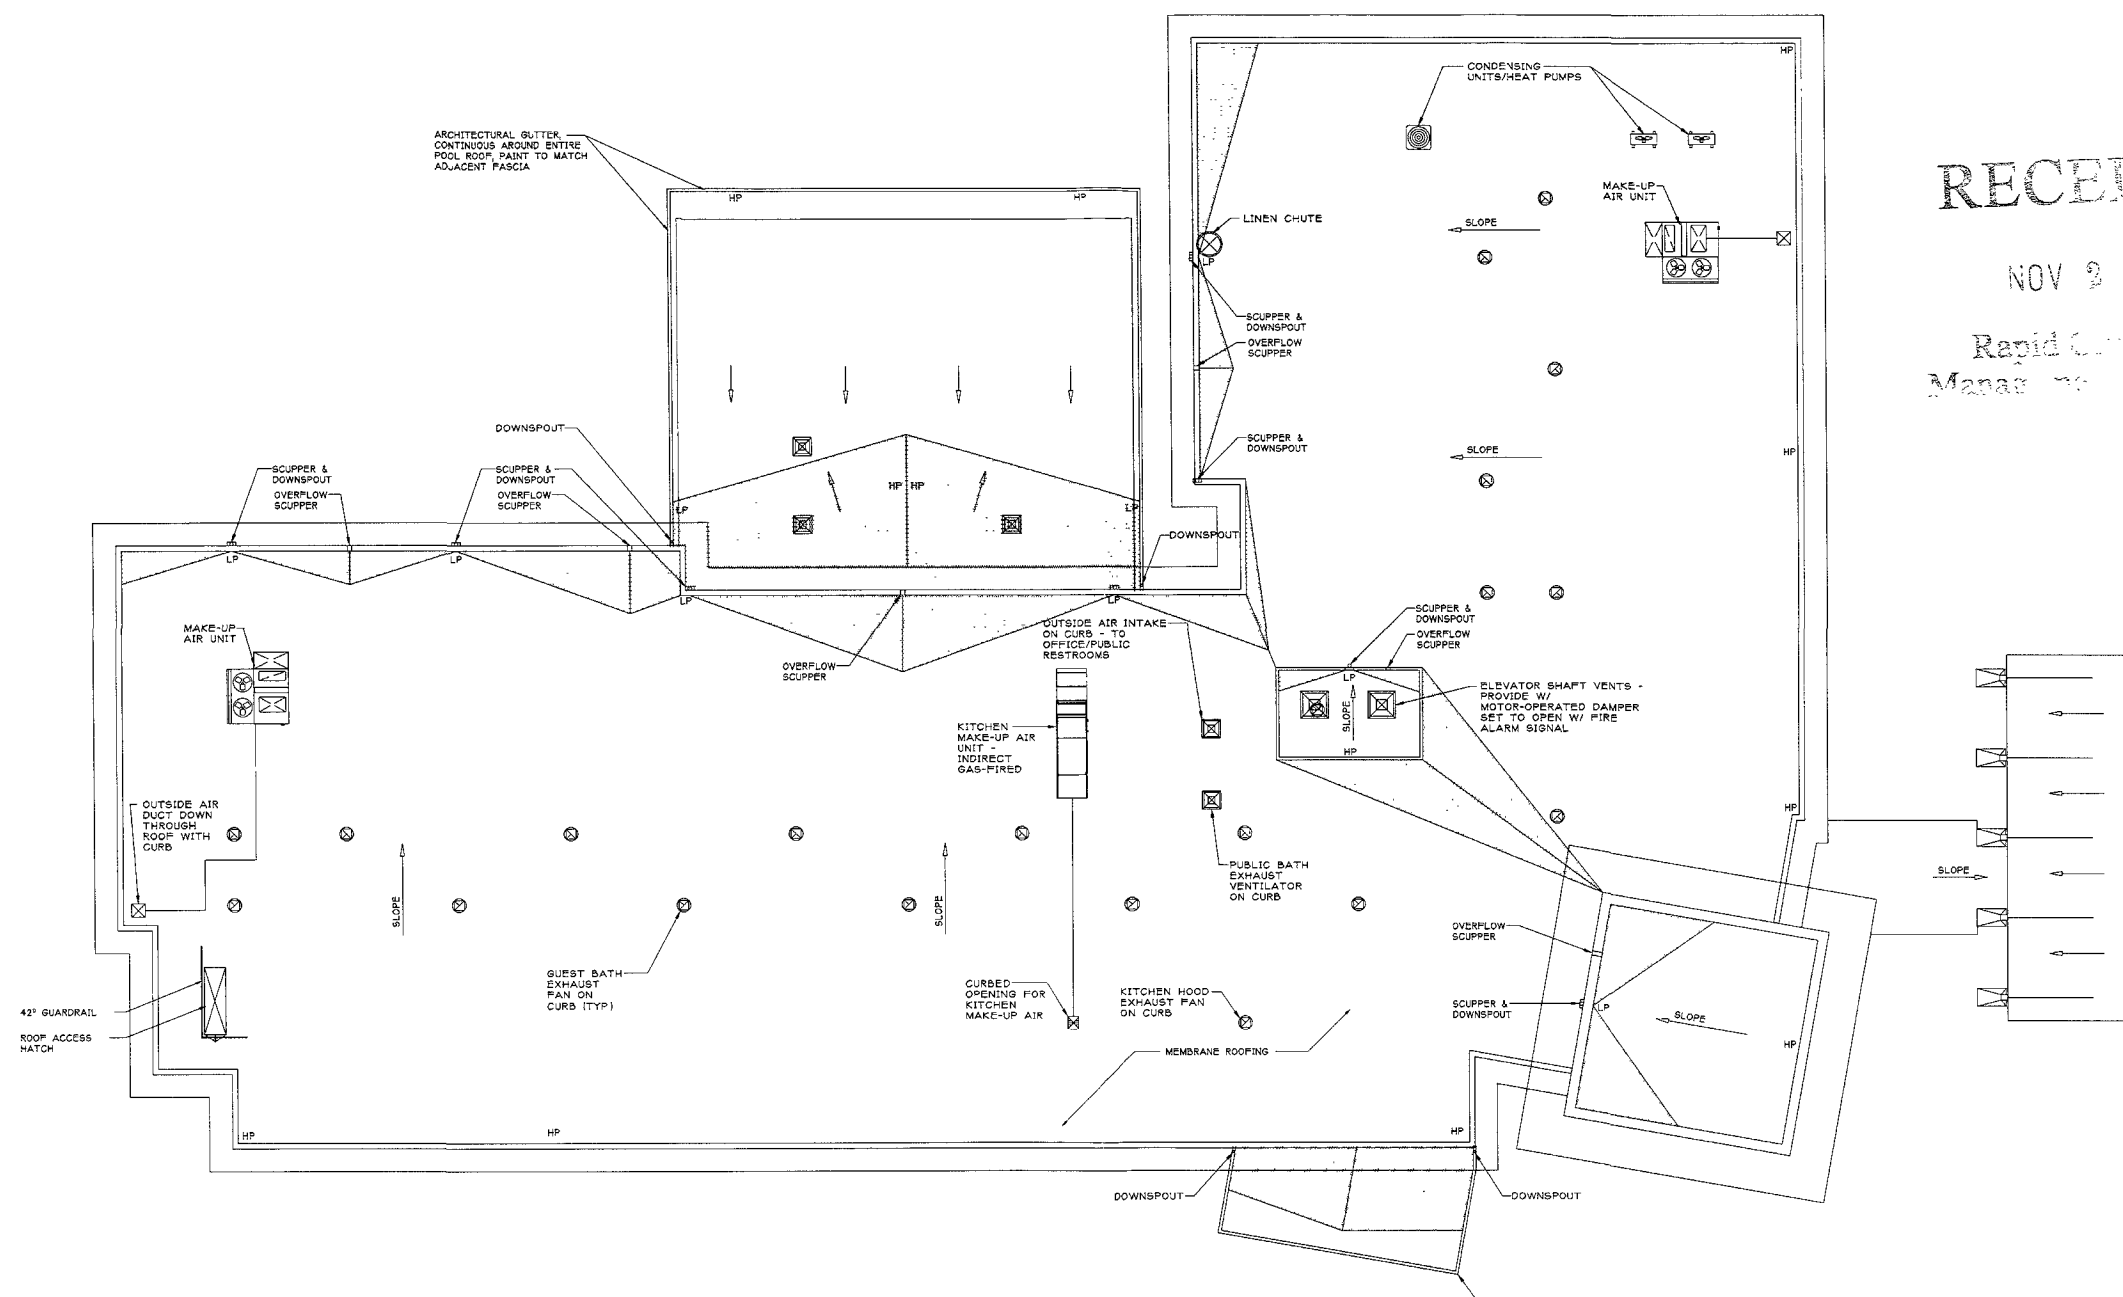

ROOF PLAN
 SCALE: 1/8" = 1'-0"
 NORTH
 0 5 10 15

ROOF PLAN LEGEND	
CRICKET	

- | GENERAL ROOF PLAN NOTES | |
|-------------------------|--|
| 1. | GUTTERS AND DOWNSPOUTS TO BE SIZED BASED ON THE TRIBUTARY ROOF AREA AND THE LOCAL RAINFALL DESIGN CRITERIA. |
| 2. | ALL ROOFTOP PENETRATIONS, INCLUDING PLUMBING VENTS AND MECHANICAL CURB, SHALL HAVE FLASHING INSTALLED THAT IS COMPATIBLE WITH ROOF SLOPE AND ROOF MATERIALS. PAINT ALL PENETRATIONS TO MATCH ADJACENT ROOF MATERIAL. |
| 3. | ROOF SLOPE SHALL BE 1/4" PER 1'-0" MINIMUM UNLESS NOTED OTHERWISE. |
| 4. | REFER TO MECHANICAL DRAWINGS FOR ROOFTOP EQUIPMENT. |

OWNER:

PROJECT:
 PROPOSED CAMBRIA SUITES
 RAPID CITY, SOUTH DAKOTA

PRELIMINARY
 PLAN DATE:
 NOVEMBER 24, 2010

DATE:
 JOB NUMBER:
 1004050
 SHEET

2010 © EXCEL ENGINEERING INC.

RECEIVED

NOV 29 2010

Rapid City Growth
Management Department

