
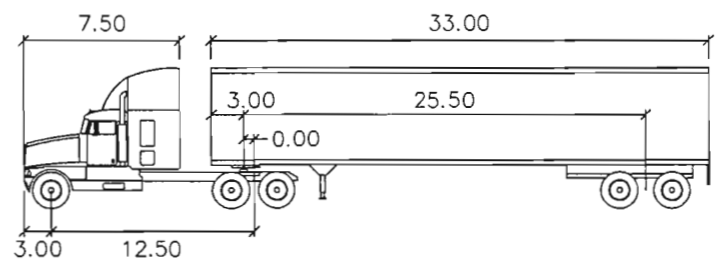
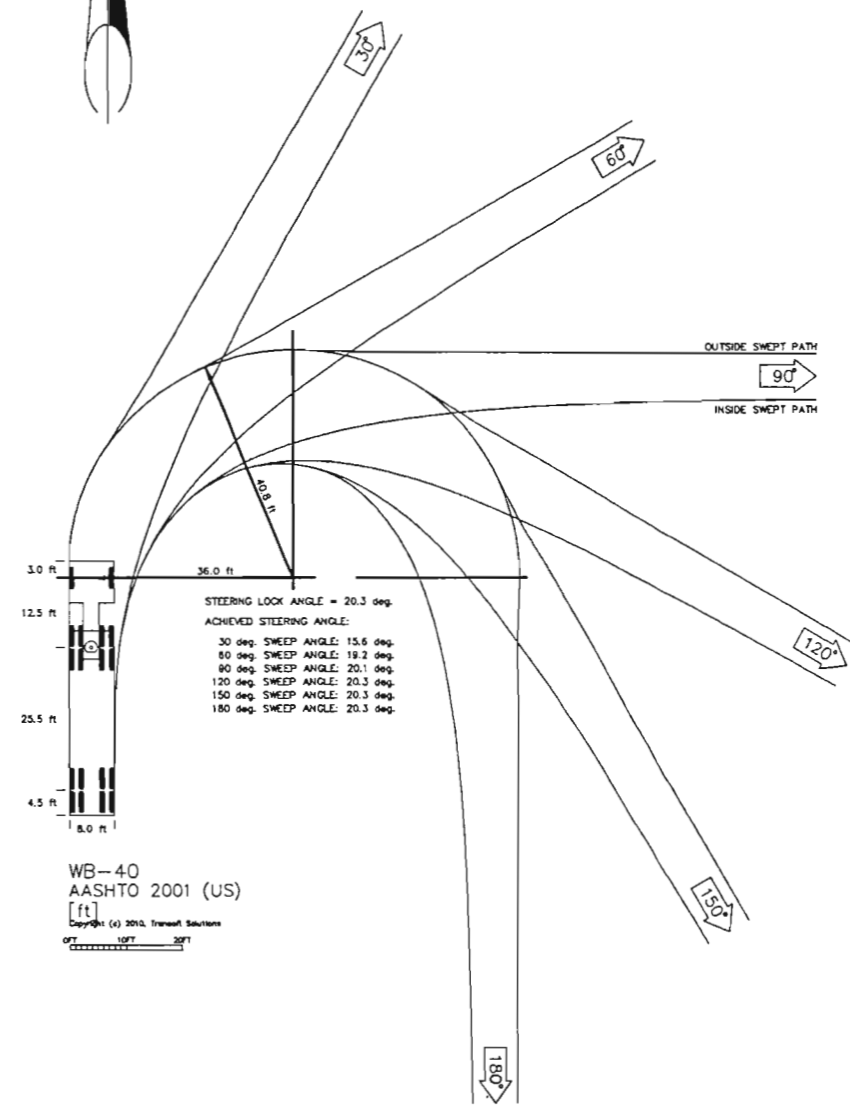


RECEIVED

OCT 22 2018

Rapid City Growth Management Department

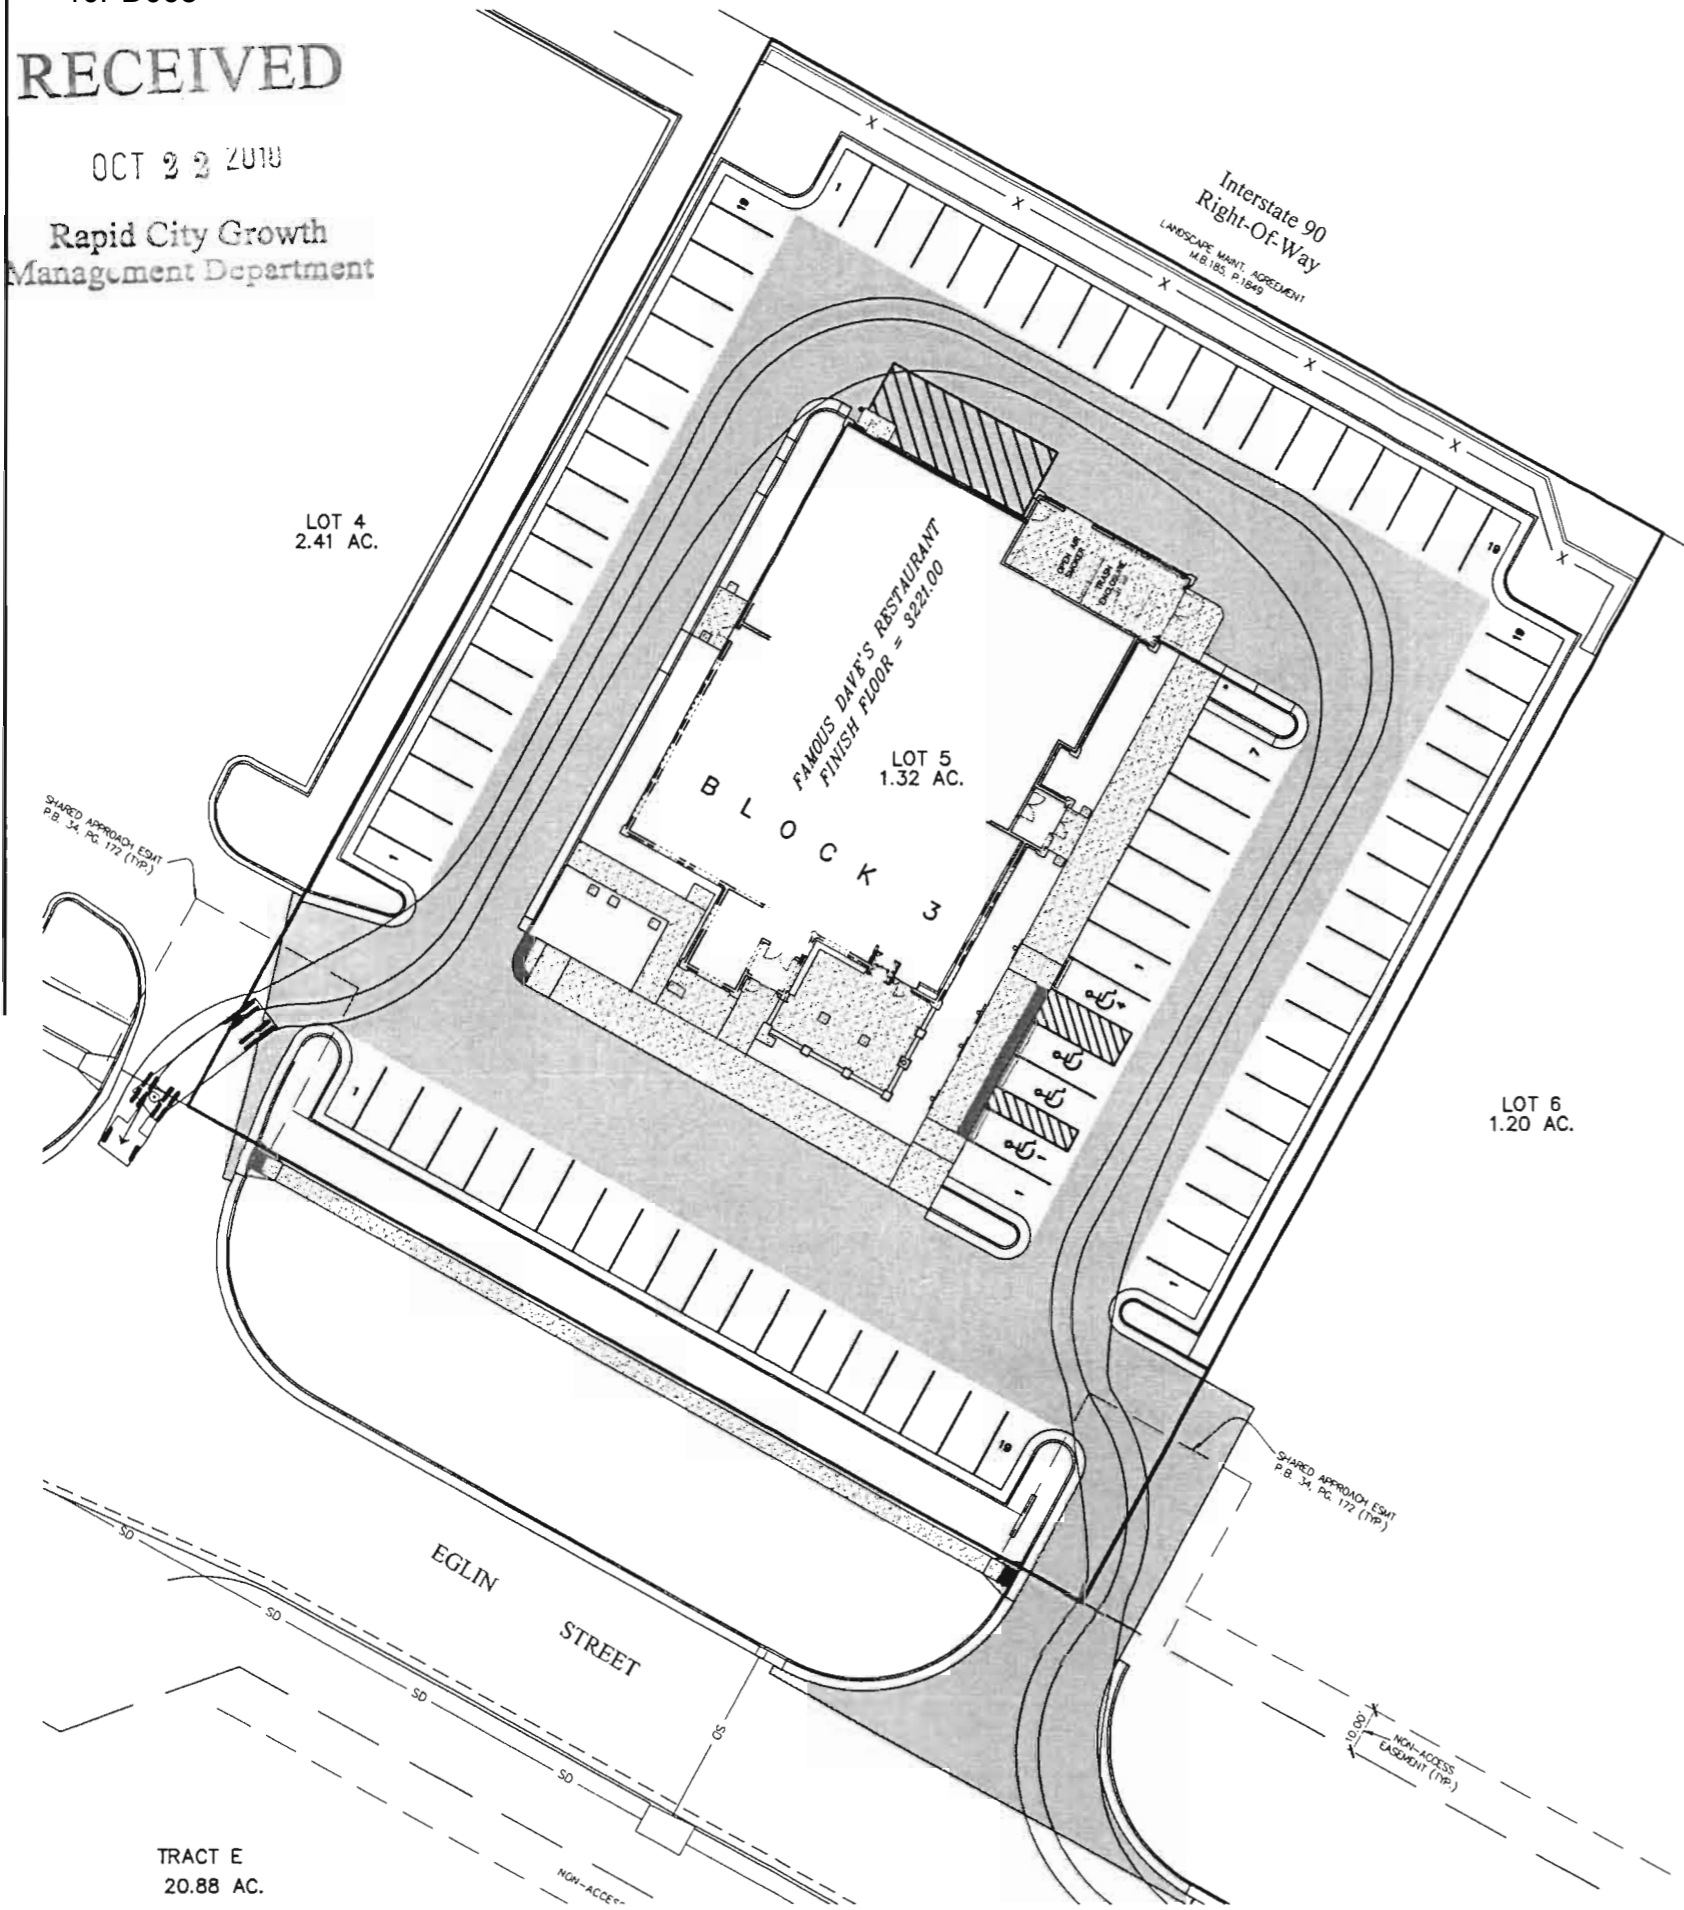

| WB-40 | | feet | |
|---------------|--------|--------------------|--------|
| Tractor Width | : 8.00 | Lock to Lock Time | : 6.0 |
| Trailer Width | : 8.00 | Steering Angle | : 20.3 |
| Tractor Track | : 8.00 | Articulating Angle | : 70.0 |
| Trailer Track | : 8.00 | | |

FAMOUS DAVES
RUSHMORE CROSSING
1718 EGLIN STREET
RAPID CITY, SOUTH DAKOTA



AUTOTURN EXHIBIT - DELIVERY TRUCK

| | |
|--------------------|------------|
| C.A.D. | BSA |
| DATE: | 10/21/10 |
| REVISIONS: | |
| APPROVED BY: | |
| QUALITY ASSURANCE: | |
| SCALE: | 1"=40' |
| FILE: | AUTOTURNFD |
| PROJECT NO.: | 10062 |
| SHEET | 1 OF 2 |


RECEIVED

OCT 22 2010

Rapid City Growth Management Department

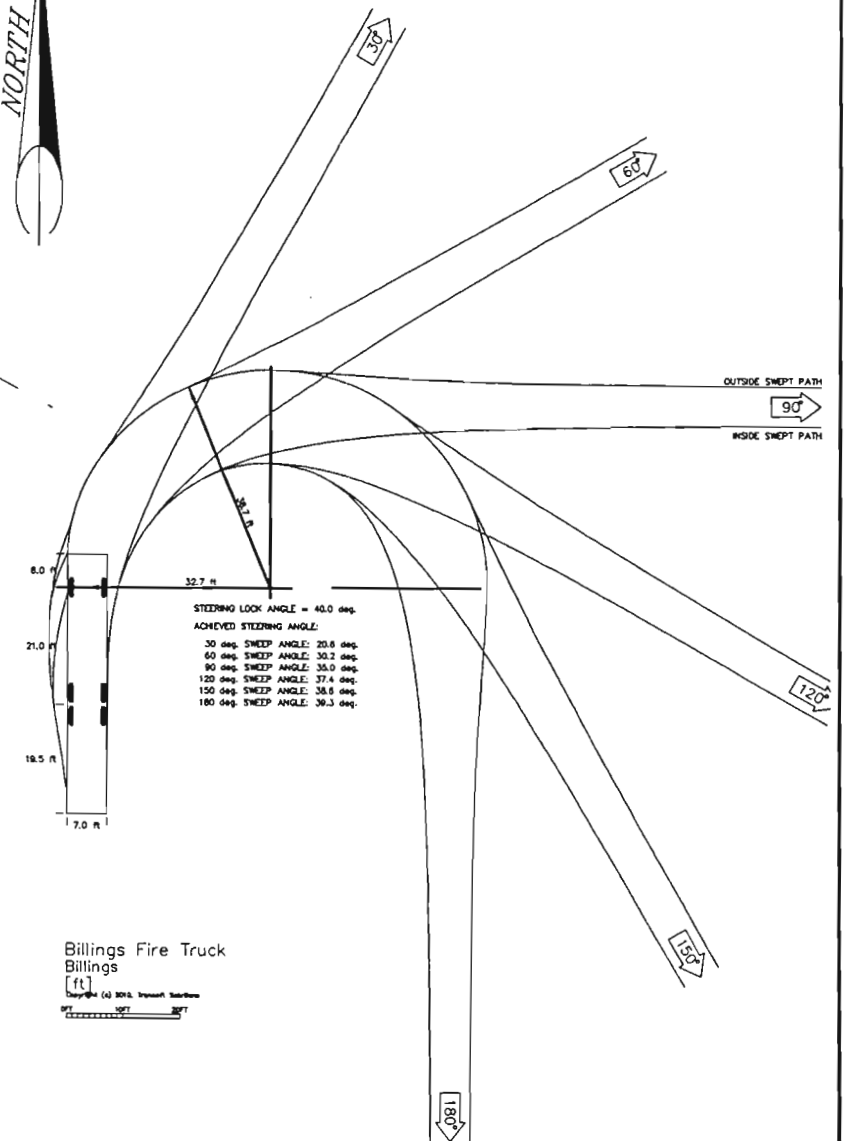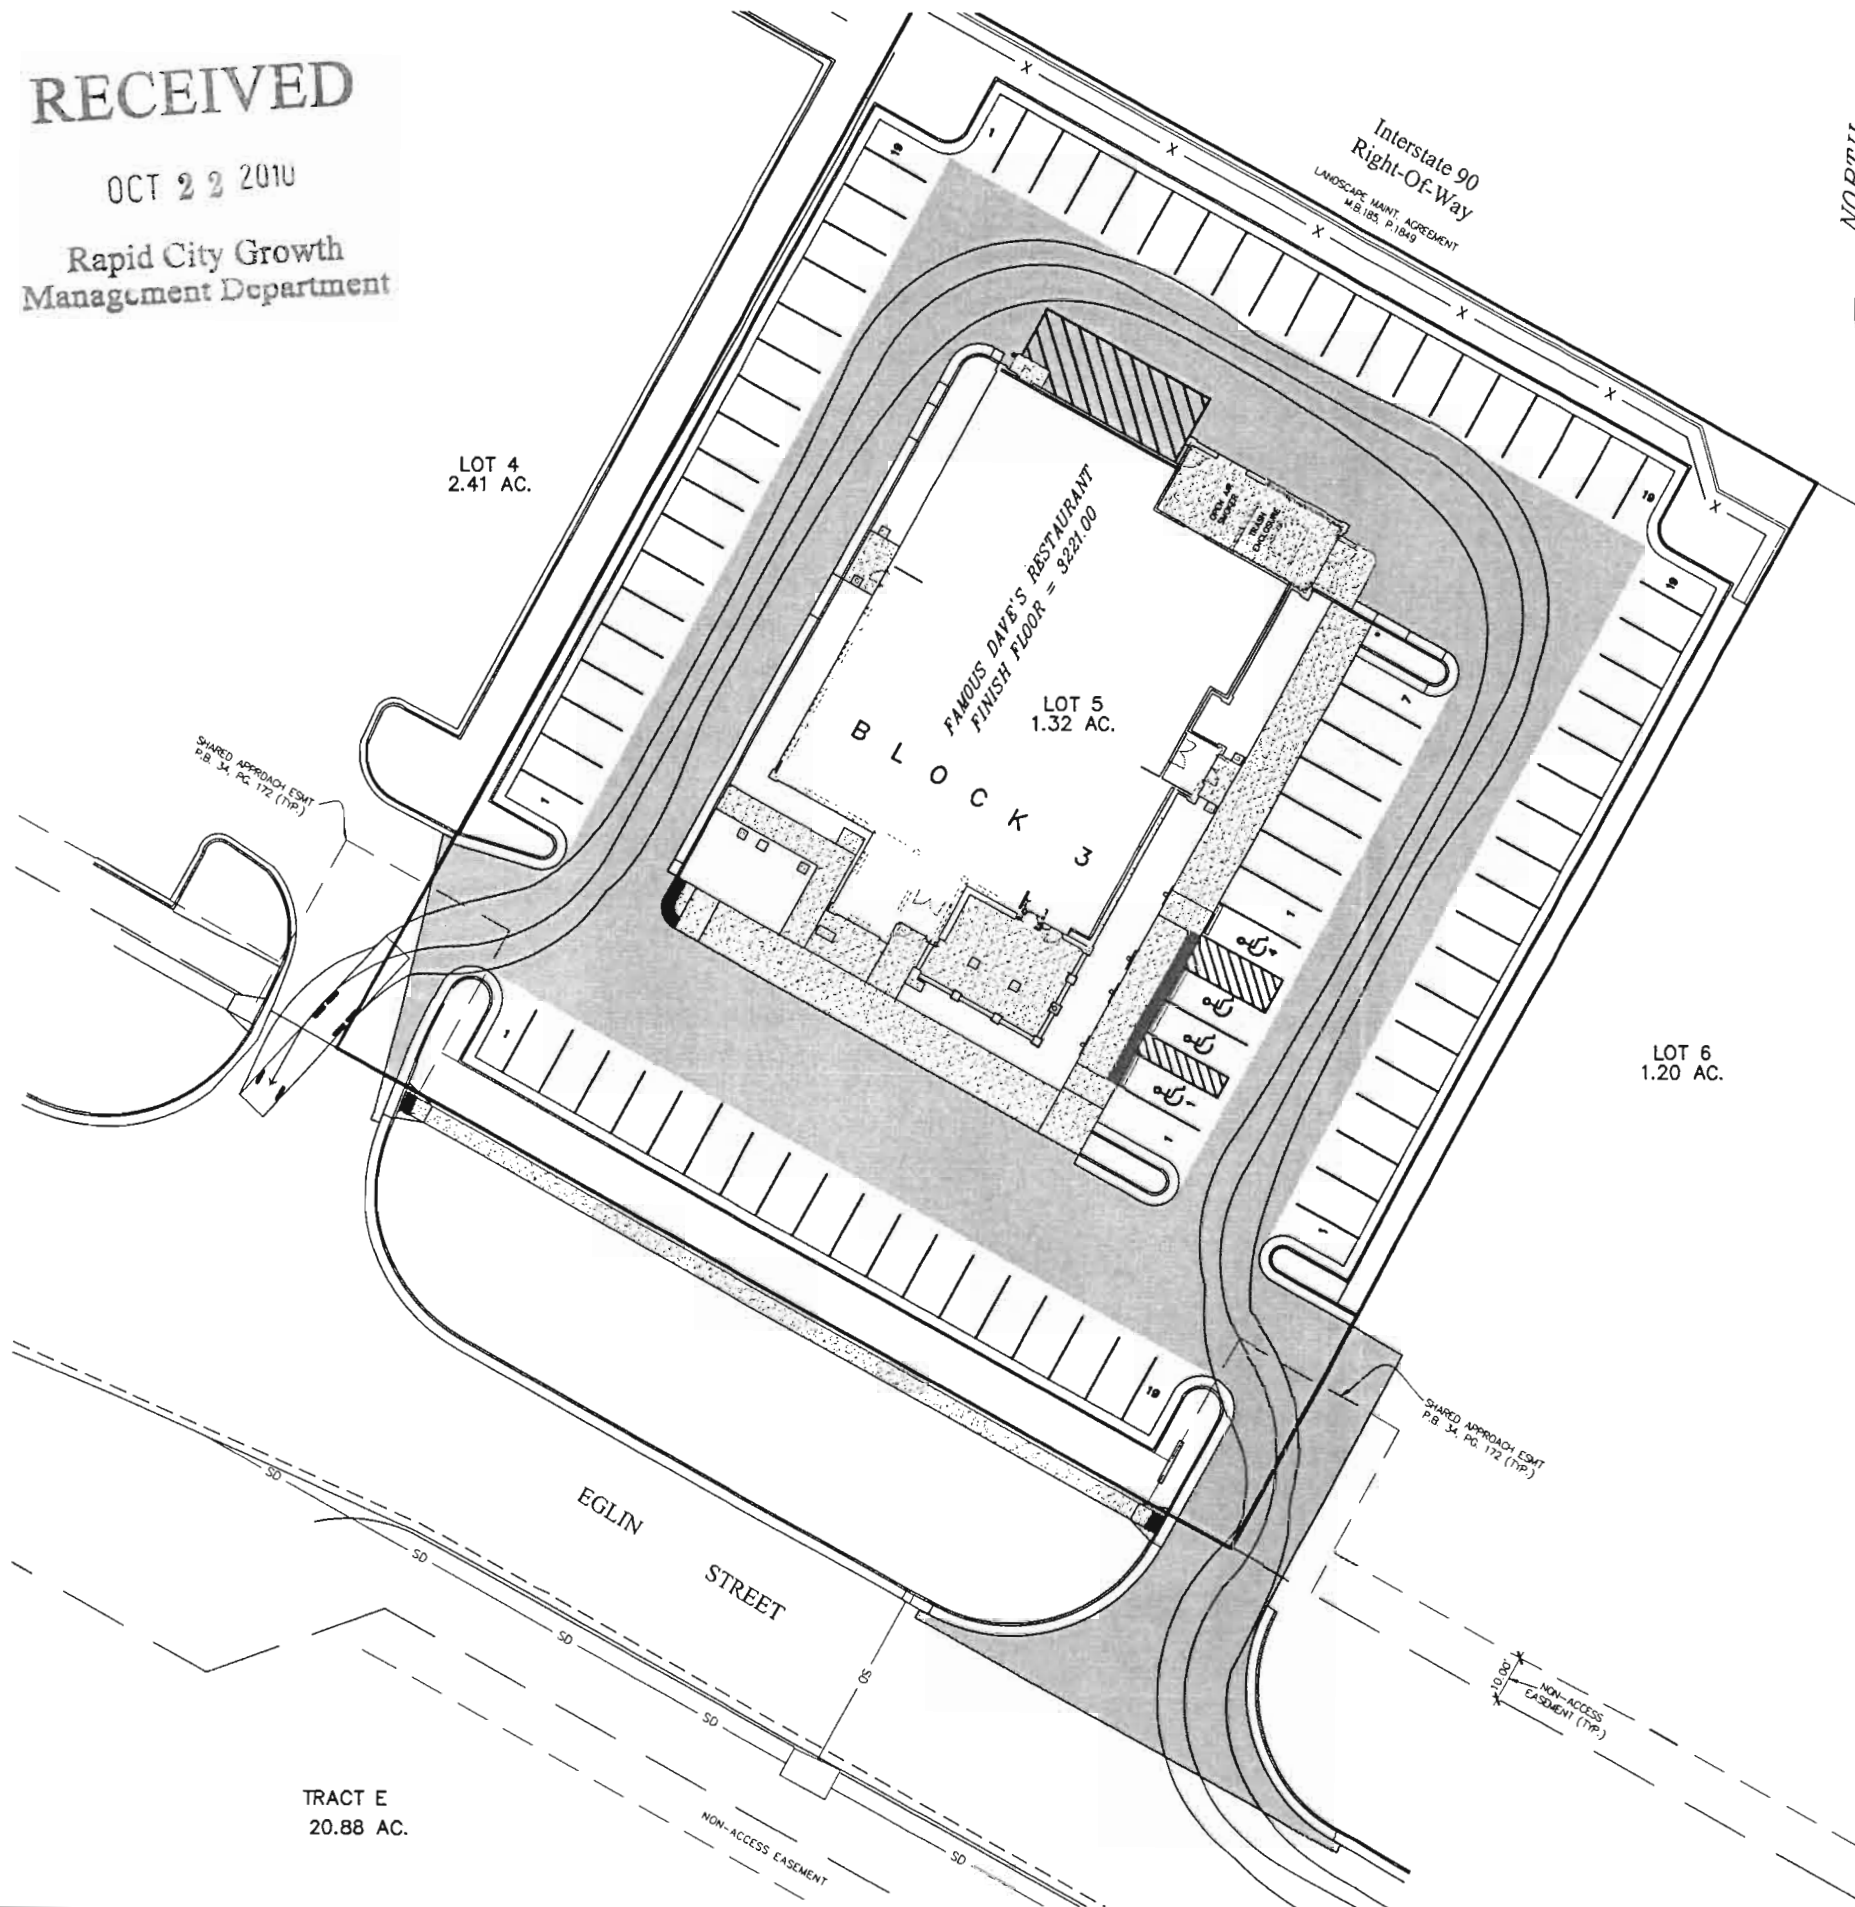

Billings Fire Truck
Billings
(ft)
Scale: 1" = 40'

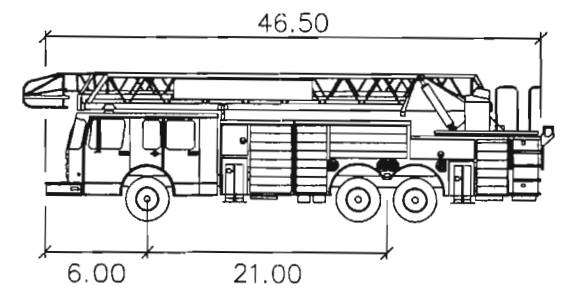

| Fire Truck | | feet |
|-------------------|---|------|
| Width | : | 7.00 |
| Track | : | 6.50 |
| Lock to Lock Time | : | 6.0 |
| Steering Angle | : | 40.0 |

SANDERSON STEWART
www.sandersonstewart.com

FAMOUS DAVES
RUSHMORE CROSSING
1718 EGLIN STREET
RAPID CITY, SOUTH DAKOTA
AUTOTURN EXHIBIT - FIRE TRUCK

| | |
|--------------------|------------|
| C.A.D. | BSA |
| DATE: | 10/21/10 |
| REVISIONS: | |
| APPROVED BY: | |
| QUALITY ASSURANCE: | |
| SCALE: | 1" = 40' |
| FILE: | AUTOTURNFD |
| PROJECT NO.: | 10062 |
| SHEET | 2 OF 2 |

TRACT E
20.88 AC.