


BORDER STATES ELECTRIC FENCE ELEVATION EXHIBIT

FEB, 2011

RECEIVED

MAR 31 2011

Rapid City Growth
Management Department

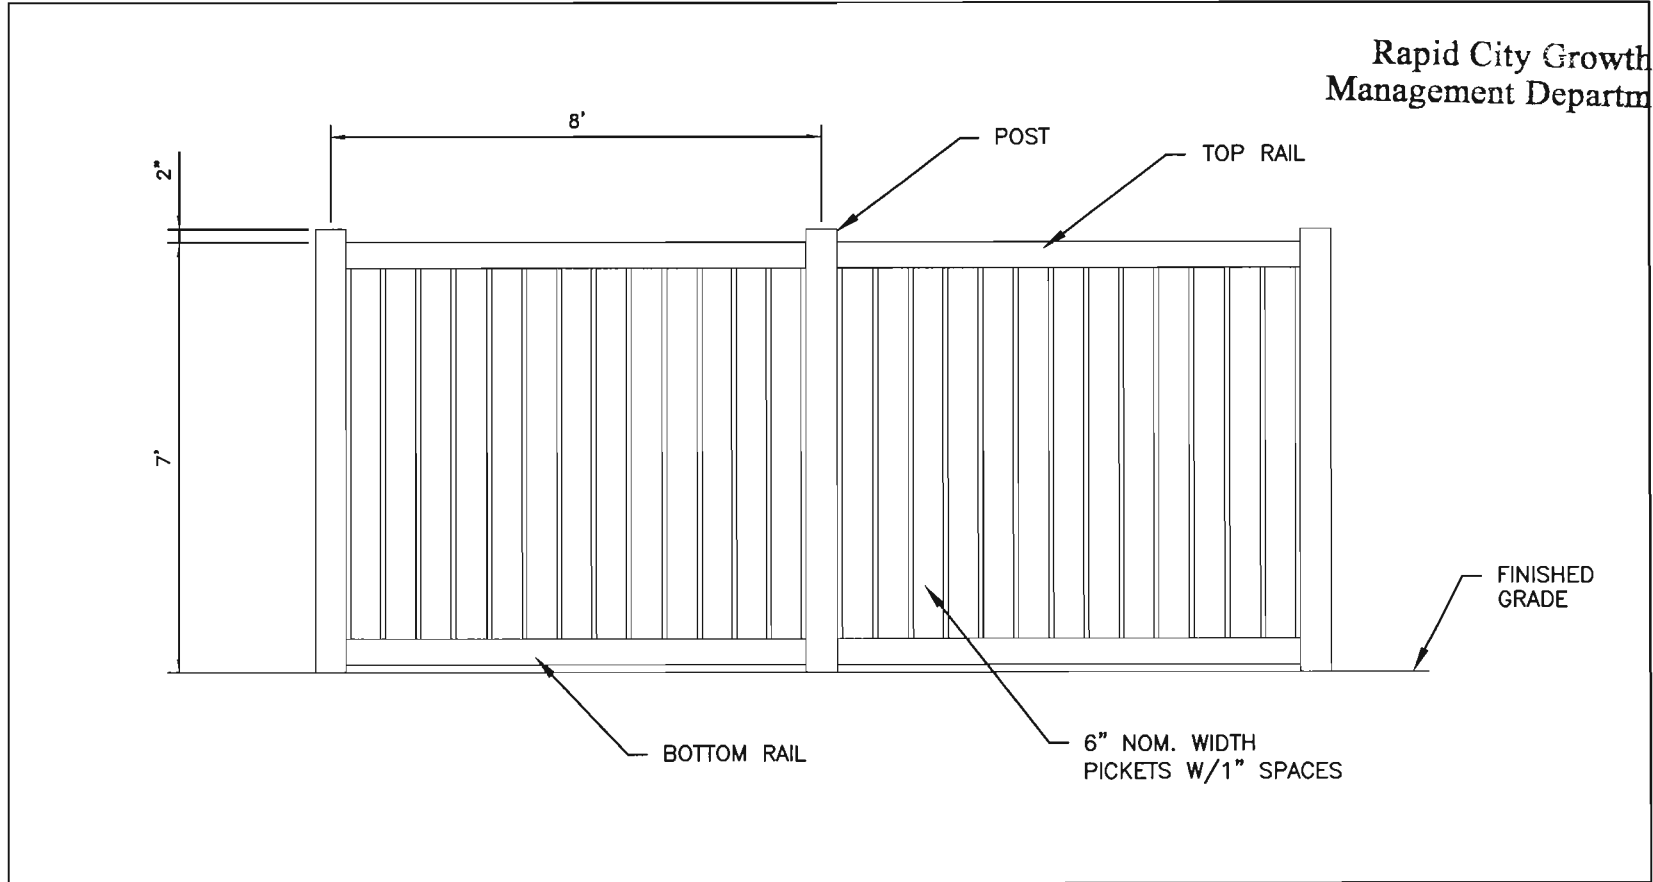

NOTES: PRE-FINISHED SYNTHETIC WOOD
FENCE, EARTH TONE COLORS, DIMENSIONS
ARE APPROXIMATE.



DREAM DESIGN

INTERNATIONAL, INC.
ENGINEERING LAND PLANNING LANDSCAPE ARCHITECTURE
CONSTRUCTION OBSERVATION