

- * Proposes Fence around outdoor Patio area is 42" tall.
- * 4" spacing between vertical slats.
- * Made of 8' metal sections purchased from Menard's

Mall Parking Lot

RECEIVED


APR 29 2011

Rapid City Growth Management Department

10P2

11PD022

RUSHMORE MALL (ROOF)

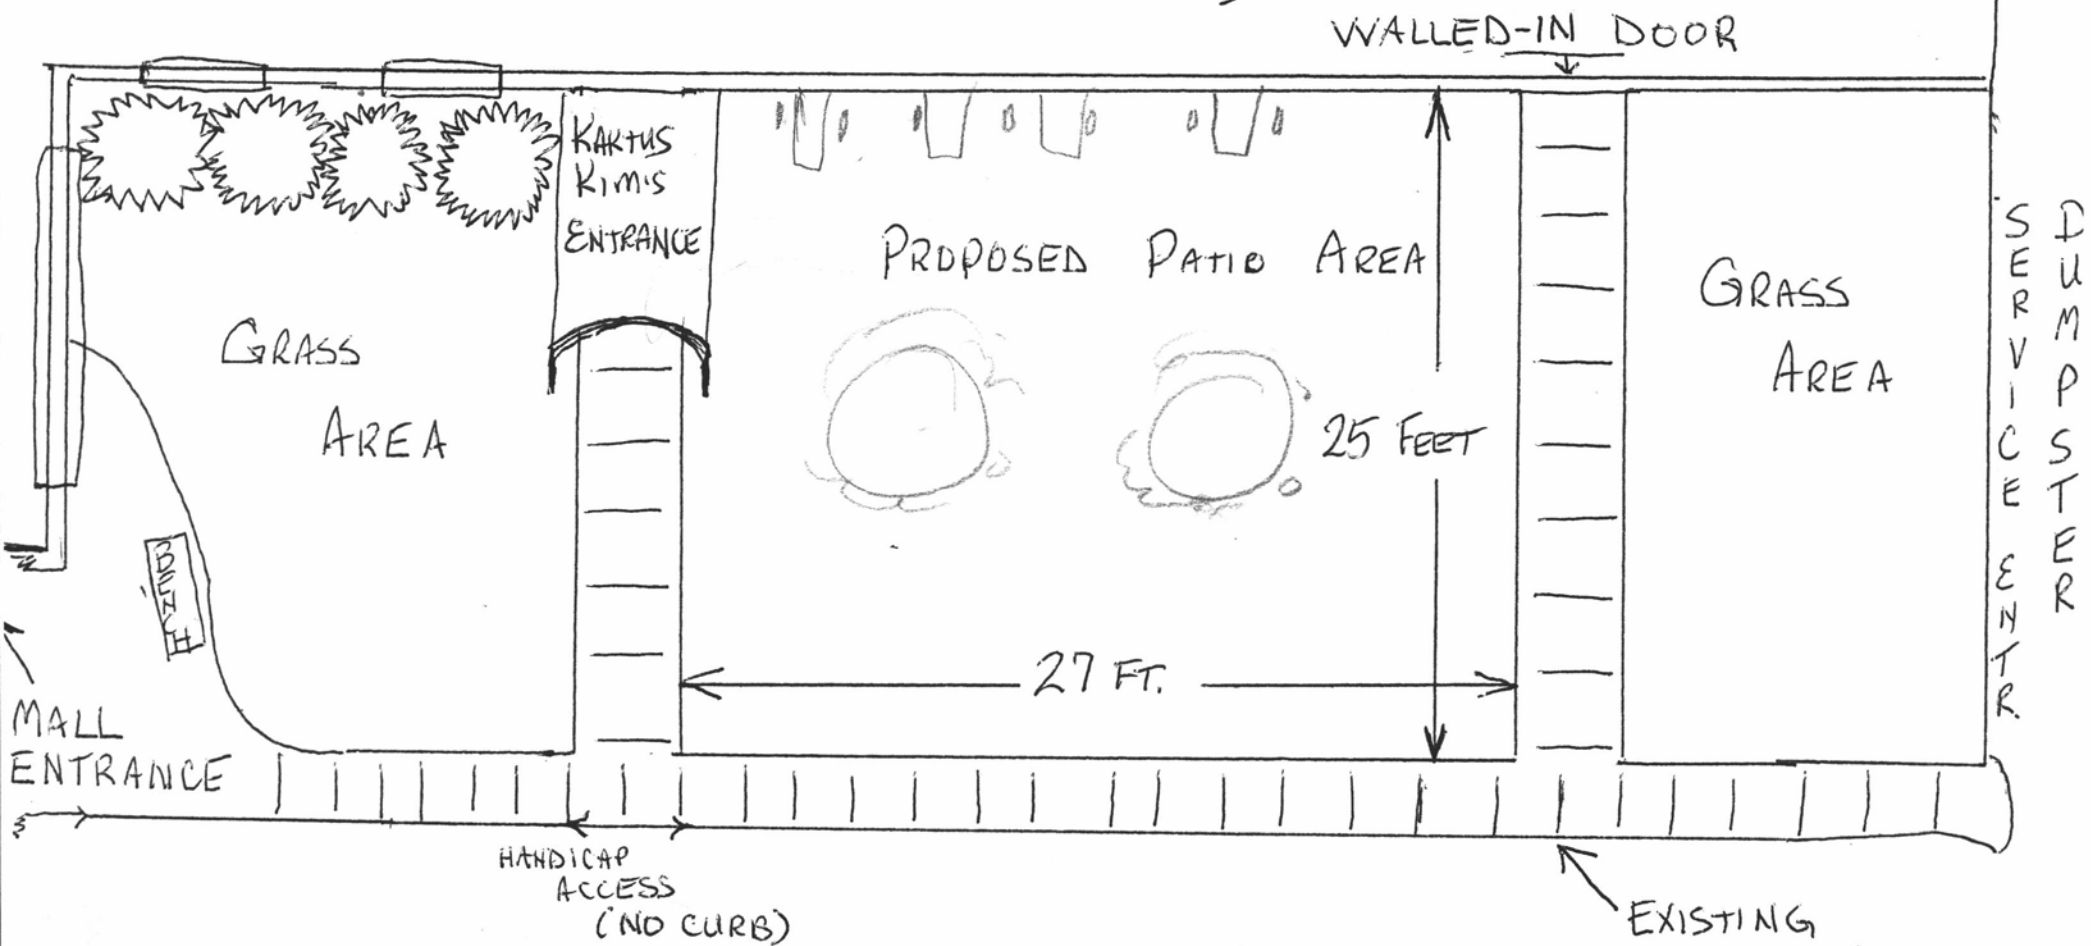

RECEIVED

MAY 02 2011

Rapid City Growth Management Department

MALL PARKING LOT