

PLANNED DEVELOPMENT SUBMITTAL

FIRE STATION #4

ADDITION

RAPID CITY FIRE DEPARTMENT
RAPID CITY, SOUTH DAKOTA 6/10/2011

Drawn By TB

Checked By TB




architectura


baffuto

art + technology equals architecture

Studio Location: 6229 West Boulevard • In Rapid City, South Dakota
Rapid City, South Dakota 57701 • H: 605.341.7501 • F: 605.341.7501
Business & Mailing Location: 1025-Cliff Drive Rapid City, South Dakota 57702
Phone: 605.341.7501
Toll-free 24/7: 1.877.444.7501

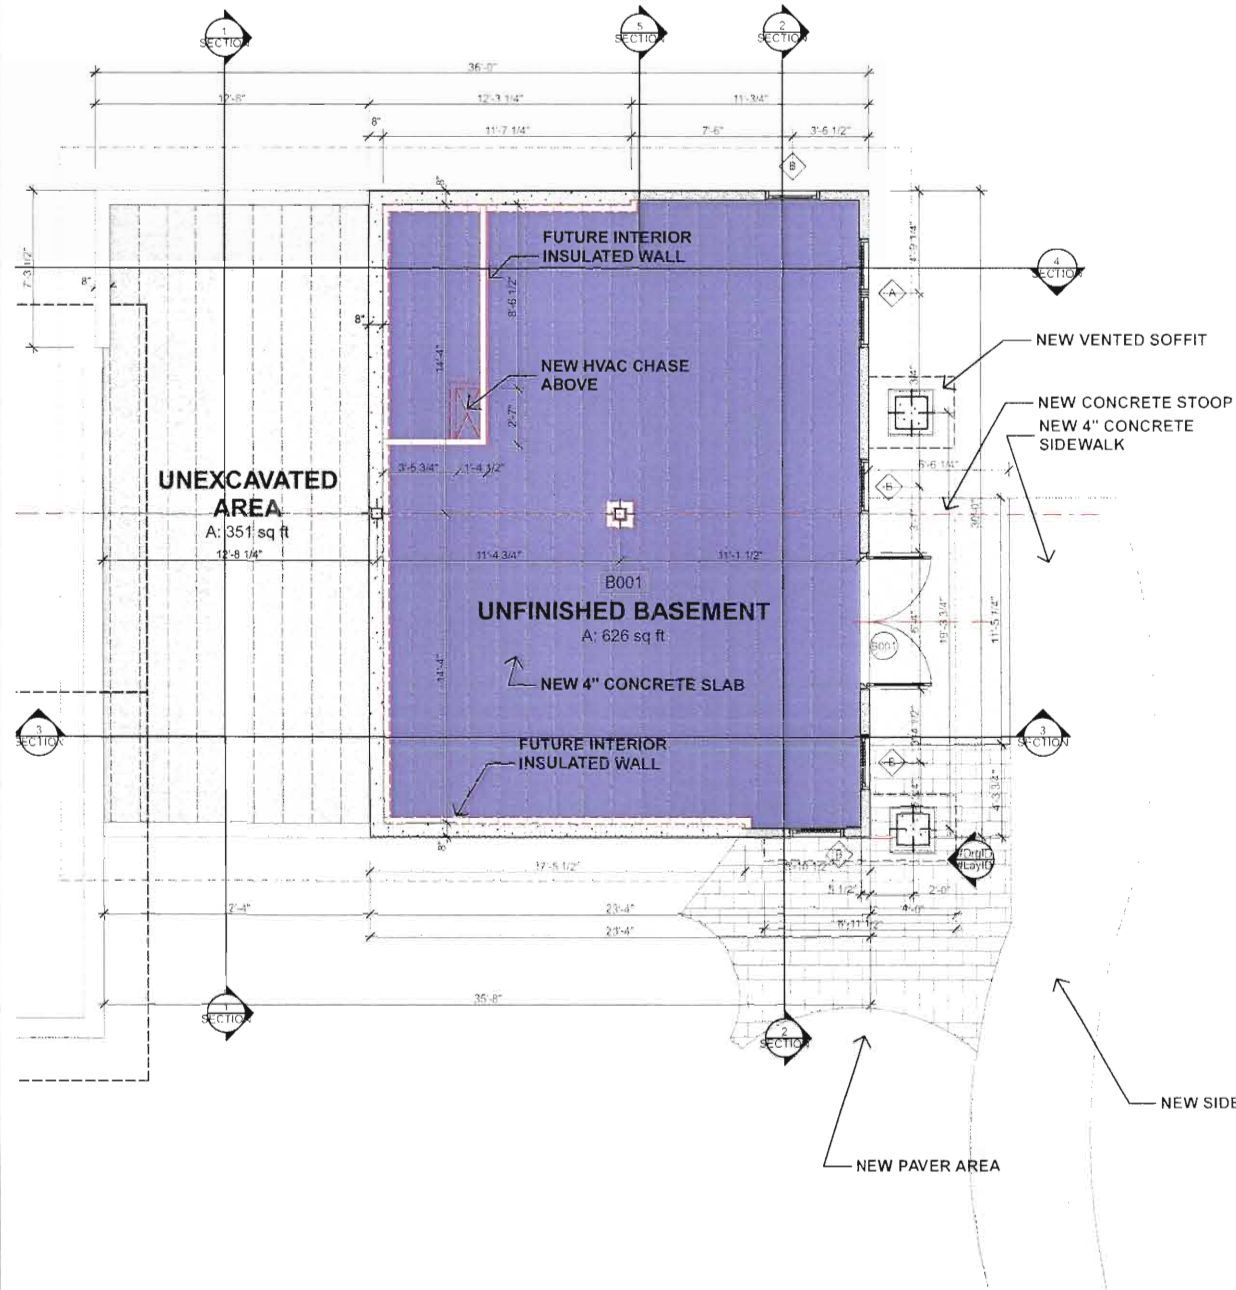

1 LOWER LEVEL
SCALE: 1/4" = 1'-0"

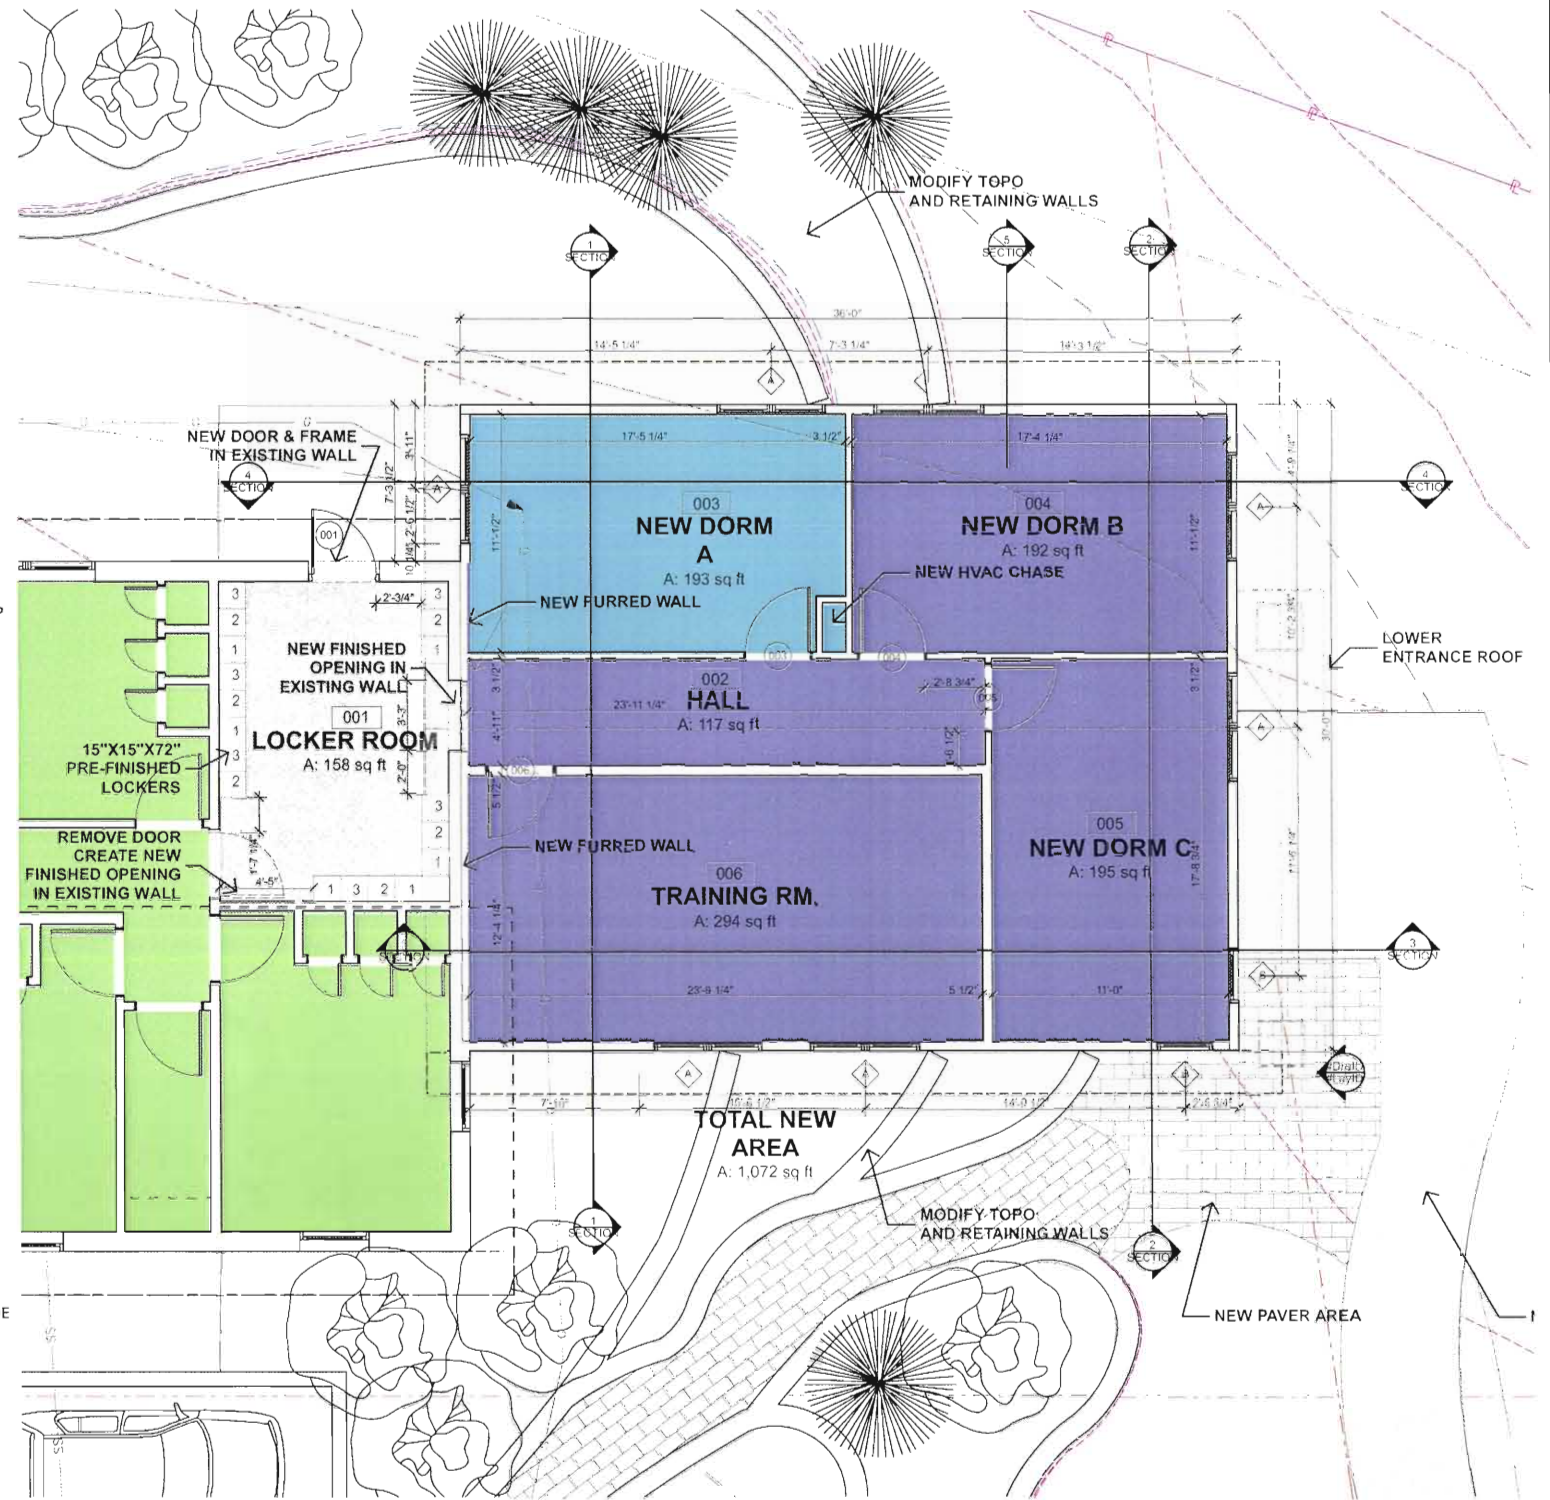

2 1st FLOOR
SCALE: 1/4" = 1'-0"

