




1 CONCRETE EXPANSION JOINT
NTS

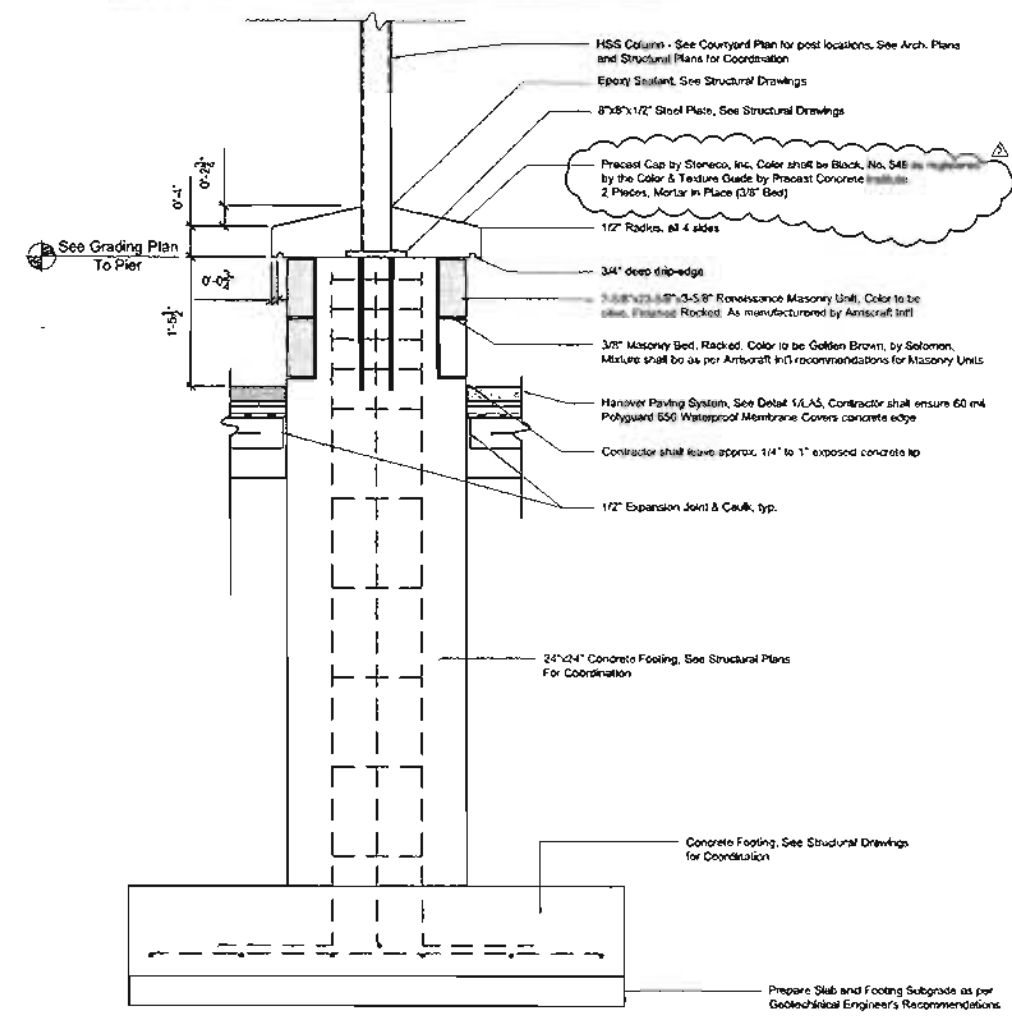

4 CANOPY COLUMN FOOTING AND CONNECTION - SECTION
SCALE: 1" = 1'-0"

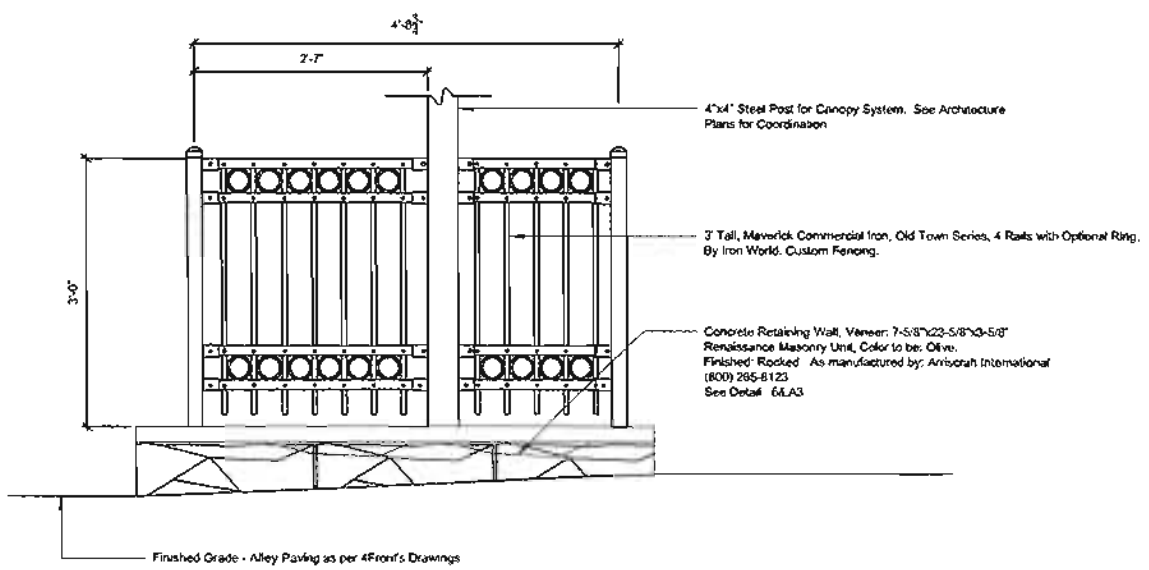

2 FENCE ELEVATION AT ALLEY
SCALE: 1" = 1'-0"

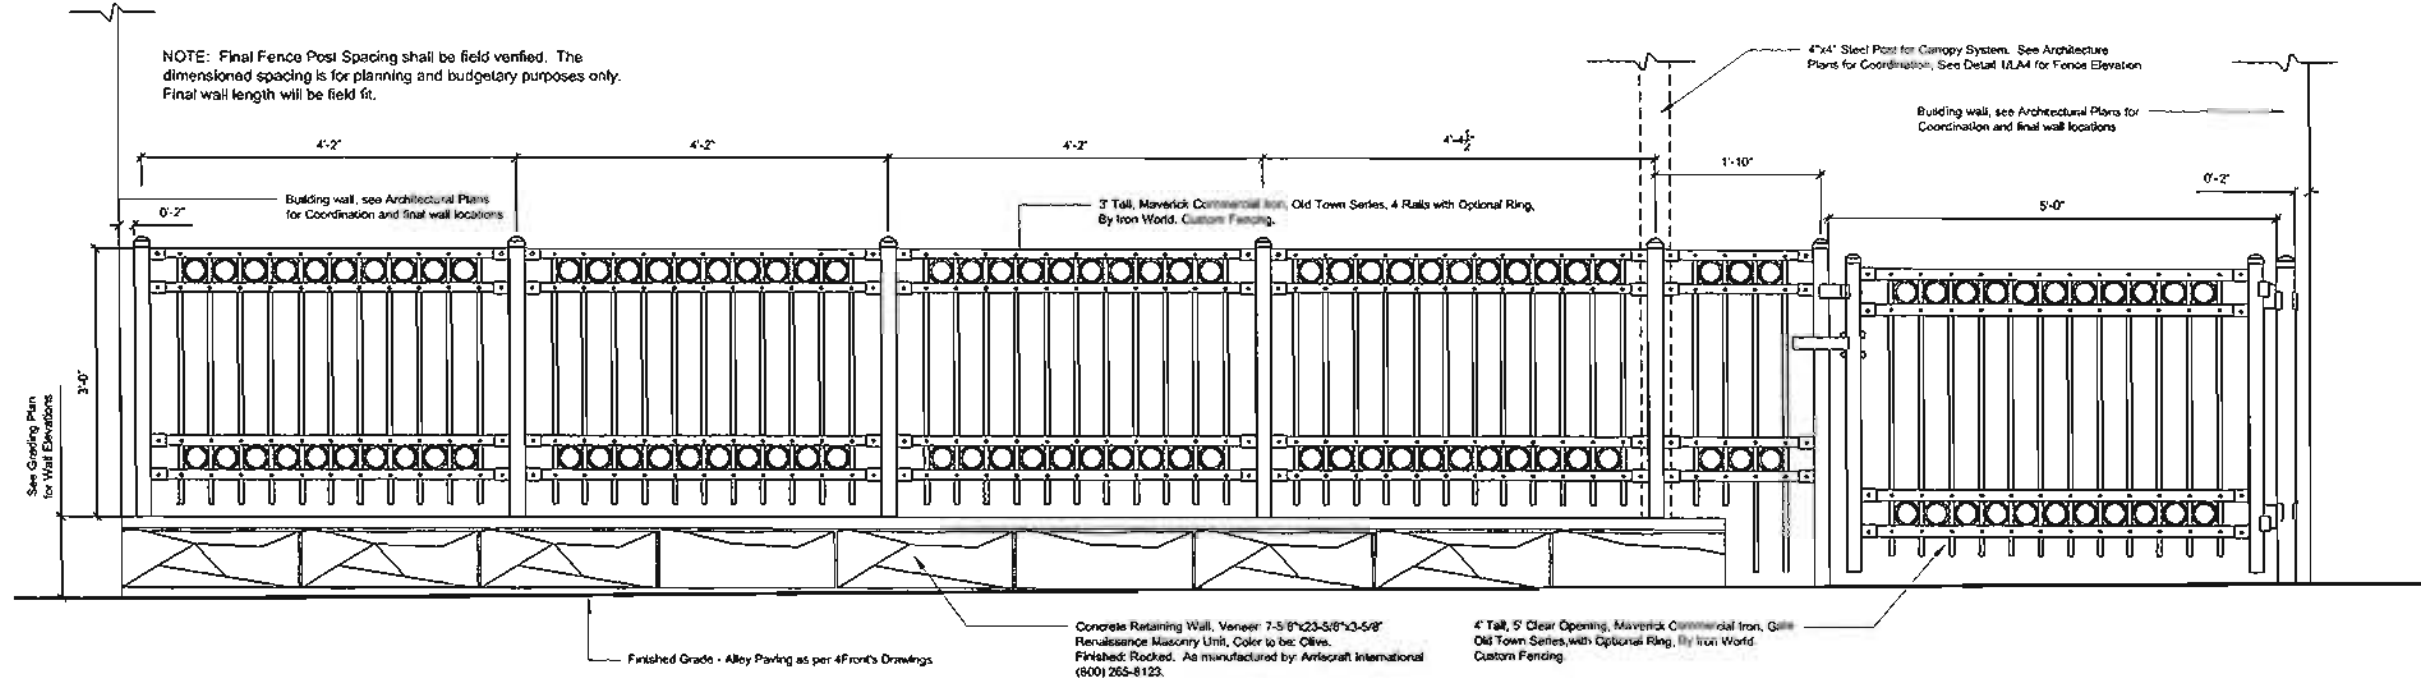

3 FENCE ELEVATION AT ALLEY
SCALE: 1" = 1'-0"

CHAMBERLIN ARCHITECTS
CHAMBERLIN ARCHITECTS
725 Saint Joseph St., Suite B1
Rapid City, South Dakota 57701
T 605.355.6664
www.chamberlinarchitects.com

4200 STREET



502/502
SITE
RENOVATION

RAPID CITY, SOUTH DAKOTA

SITE
DETAILS

RECEIVED
JUL 28 2011
Rapid City Growth
Management Department

100% Construction Drawings
DRAWN BY: MStorley CHECKED BY: MStorley
DATE: 6/29/11 SHEET NO: LA5
PROJECT NO: 10511