



Front Elevation



INSIDE OUTSIDE
ARCHITECTURE, INC.

Les E. Kungu
18601 152nd AVE N
DAYTON, MN 55327
763-428-5870

CONSULTANTS

PROJECT

NAU
Proposed
Rapid City Campus
CUP submittal

Rapid City, SD

CONTENTS

EXTERIOR
ELEVATIONS


CERTIFICATION




FOR CUP SUBMITTAL ONLY
NOT FOR CONSTRUCTION
State Registration #18081
Date: 09/09/2011

A2


Copyright © 2011 by
This plan is copyrighted and shall be kept
confidential for the building owner and
is not to be copied or reproduced without written
permission from Inside Outside Architecture, Inc.

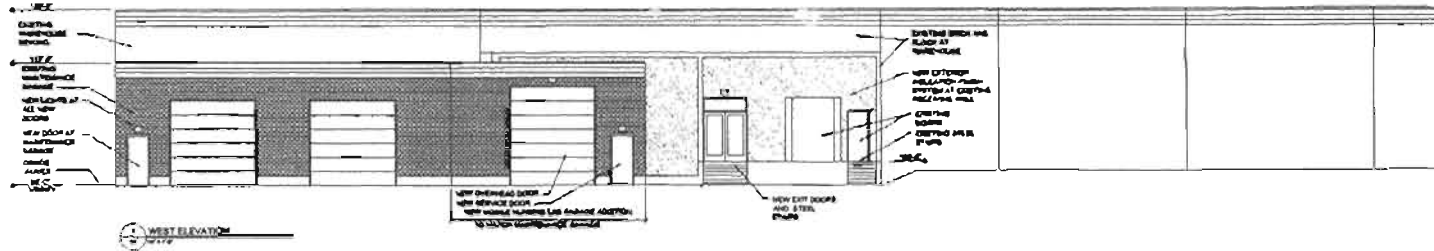

WEST ELEVATION

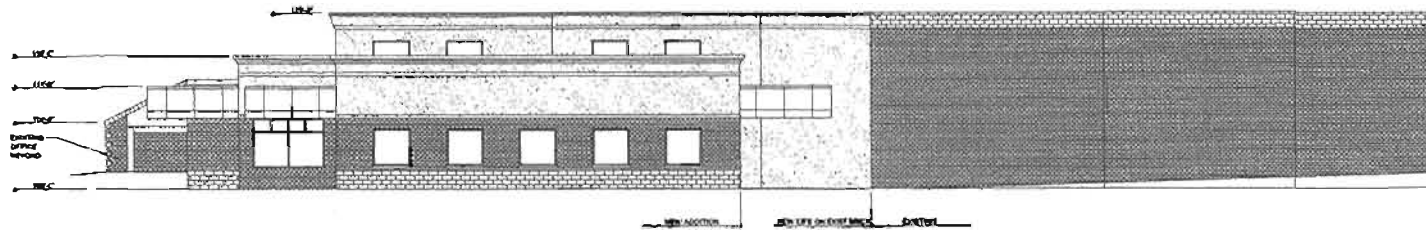

NORTH ELEVATION

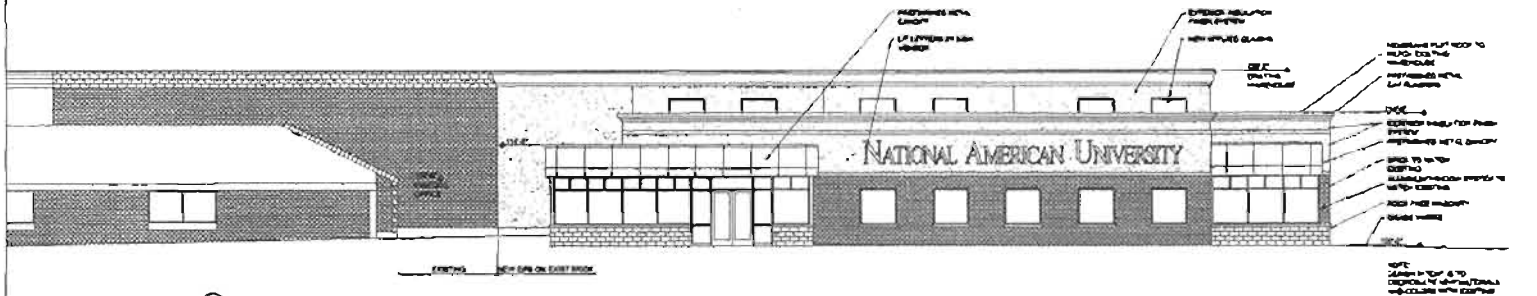

EAST ELEVATION

Rapid City Growth
Management Department

SEP 09 2011