



12PD002

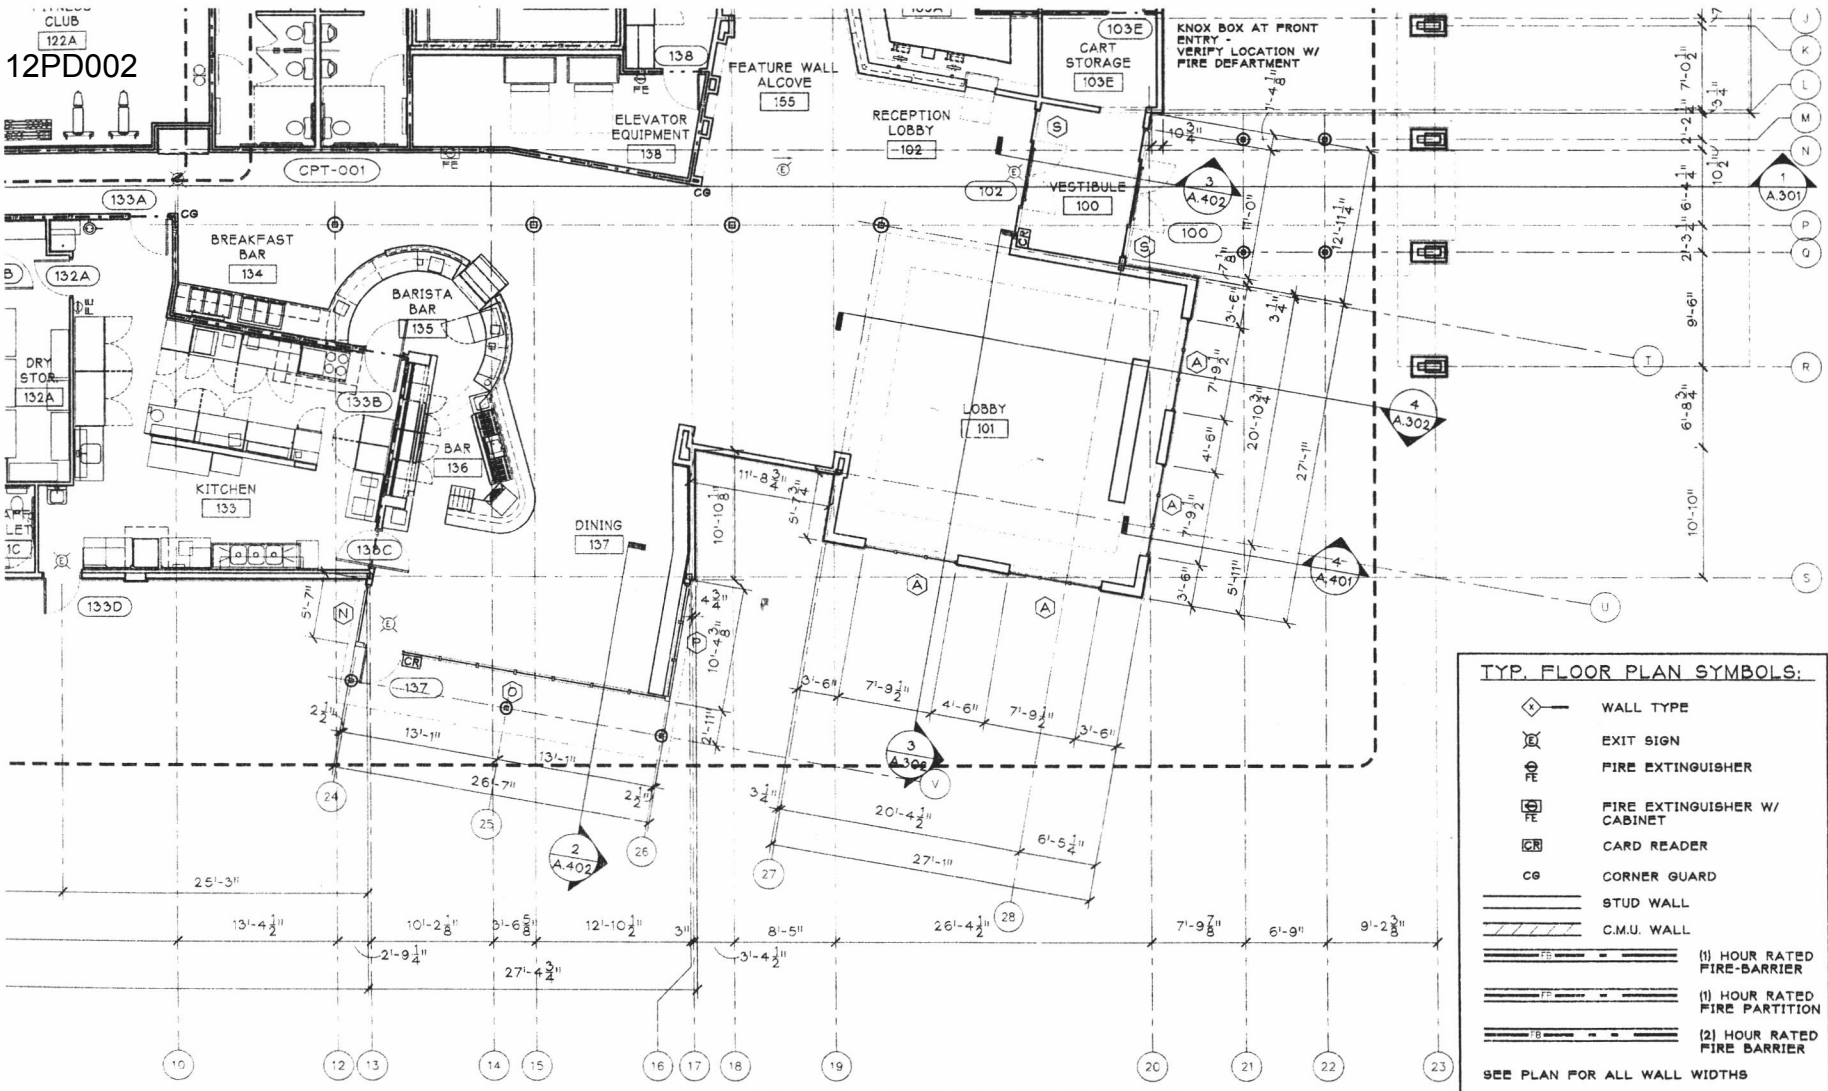

ST FLOOR PLAN

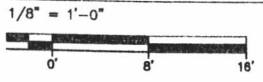

Rapid City Community Planning  
& Development Services

JAN 13 2012

RECEIVED

**NOTES:**

1. PUBLIC STAIRWAYS MUST BE EQUIPPED WITH CONTINUOUS GRIPPABLE HANDRAILS ON BOTH SIDES OF STAIRS. IF HANDRAIL IS NOT CONTINUOUS, IT MUST EXTEND A MIN. OF 12" BEYOND THE TOP RISER, AND EXTEND AT THE SLOPE OF THE STAIR A DISTANCE EQUAL TO ONE TREAD DEPTH BEYOND THE BOTTOM RISER AND CONTINUE HORIZONTALLY A MIN. OF 12"
2. PROVIDE VISUAL AND AUDIBLE EMERGENCY ALARM SYSTEM THROUGHOUT PUBLIC AND COMMON USE AREAS OF BUILDING.
3. CORRIDOR TO BE AIR CONDITIONED AND HEATED
4. CEILINGS IN (1) HOUR RATED ROOMS TO BE (1) HOUR RATED CEILING ASSEMBLY U.L. DESIGN No. L528.
5. SEE ENLARGED TYPICAL UNIT PLANS ON A500 SERIES SHEETS FOR UNIT NOTES AND DIMS.

**TYP. FLOOR PLAN SYMBOLS:**

- WALL TYPE
  - EXIT SIGN
  - FIRE EXTINGUISHER
  - FIRE EXTINGUISHER W/ CABINET
  - CARD READER
  - CORNER GUARD
  - STUD WALL
  - C.M.U. WALL
  - (1) HOUR RATED FIRE-BARRIER
  - (1) HOUR RATED FIRE PARTITION
  - (2) HOUR RATED FIRE BARRIER
  - NEW DOOR
- SEE PLAN FOR ALL WALL WIDTHS

**GENERAL SHEET NOTES**

1. SEE SHEET T.002 FOR ALL NOTES AND LEGENDS.
2. SEE SHEET T.003 FOR TYPICAL MOUNTING HEIGHTS.

**OWNER:**  
HAGG DEVELOPMENT  
601 WEST  
RAPID CITY,

**PROJECT:**  
PROPOSED CAMBRIA SUITES  
OUTFITTER ROAD  
RAPID CITY, SOUTH DAKOTA 57701

**SHEET ISSUE:**

JULY 29, 2011  
SEE TITLE SHEET TO CONFIRM THAT THIS SHEET HAS BEEN RELEASED FOR CONSTRUCTION

**REVISIONS:**

**DATE:** DEC. 6, 2010  
**JOB NUMBER:** 1004050  
**SHEET**

**A.111**

2010 © EXCEL ENGINEERING, INC.