

**Dave Stafford  
Architecture**  
809 South Street, Ste 203  
Rapid City, SD 57701  
p: 605.791.5001 c: 605.390.2687  
e: davestafford@midconetwork.com

REVISED: 1/17/2012  
2nd REVISION: 1/17/2012  
3rd REVISION: 1/17/2012  
DRN. BY: DAVE  
DATE: JAN. 16, 2012


**SOUTH ELEVATION**

1/8" = 1'-0"



**ENLARGED ELEVATION**

1/4" = 1'-0"

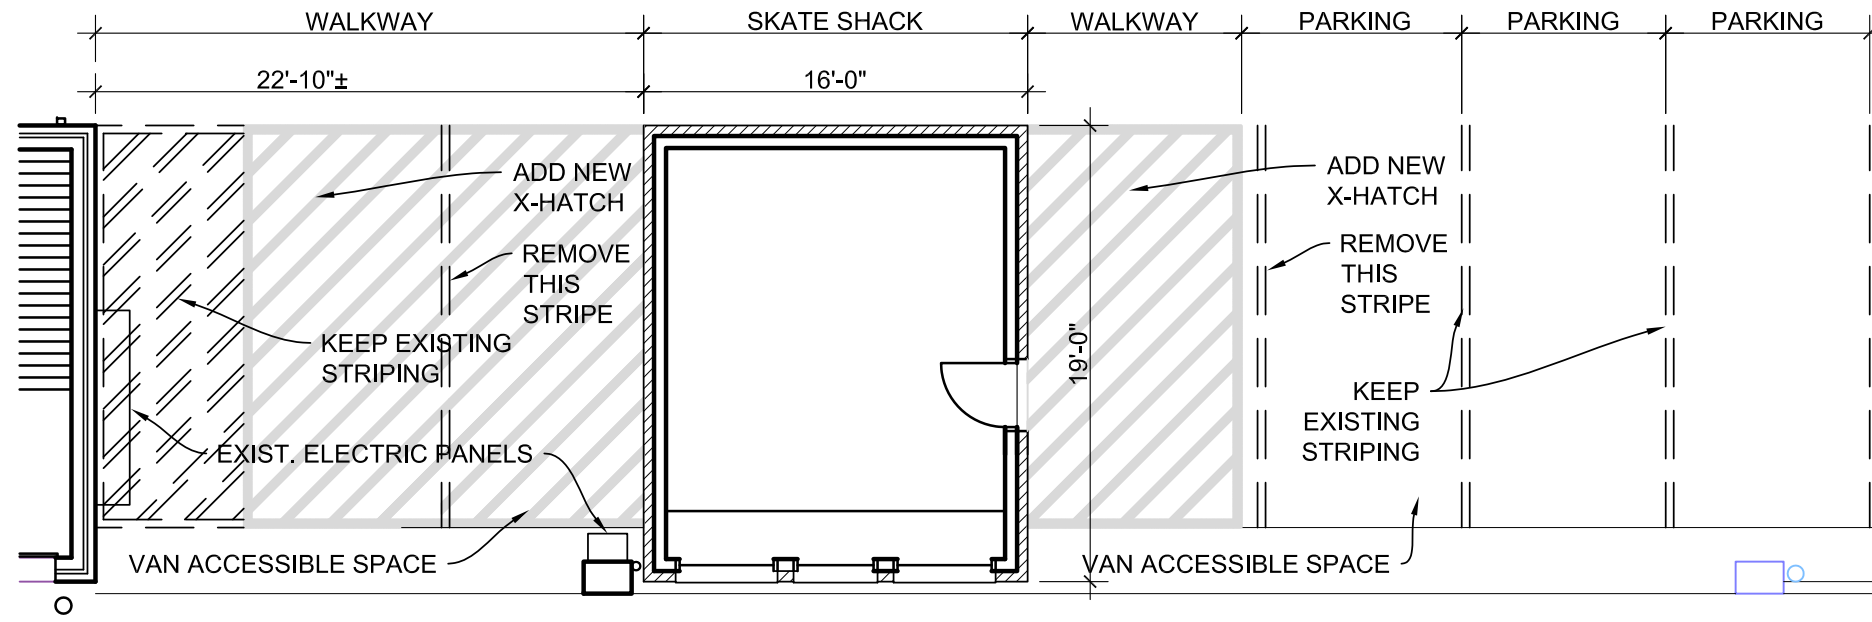

**FLOOR PLAN**

1/8" = 1'-0"

MAIN STREET SQUARE

PROPOSED SKATE SHACK

PRELIMINARY - NOT FOR CONSTRUCTION

**A-1**