


PRELIMINARY

RECEIVED

MAR 08 2012

Rapid City Community Planning  
& Development Services

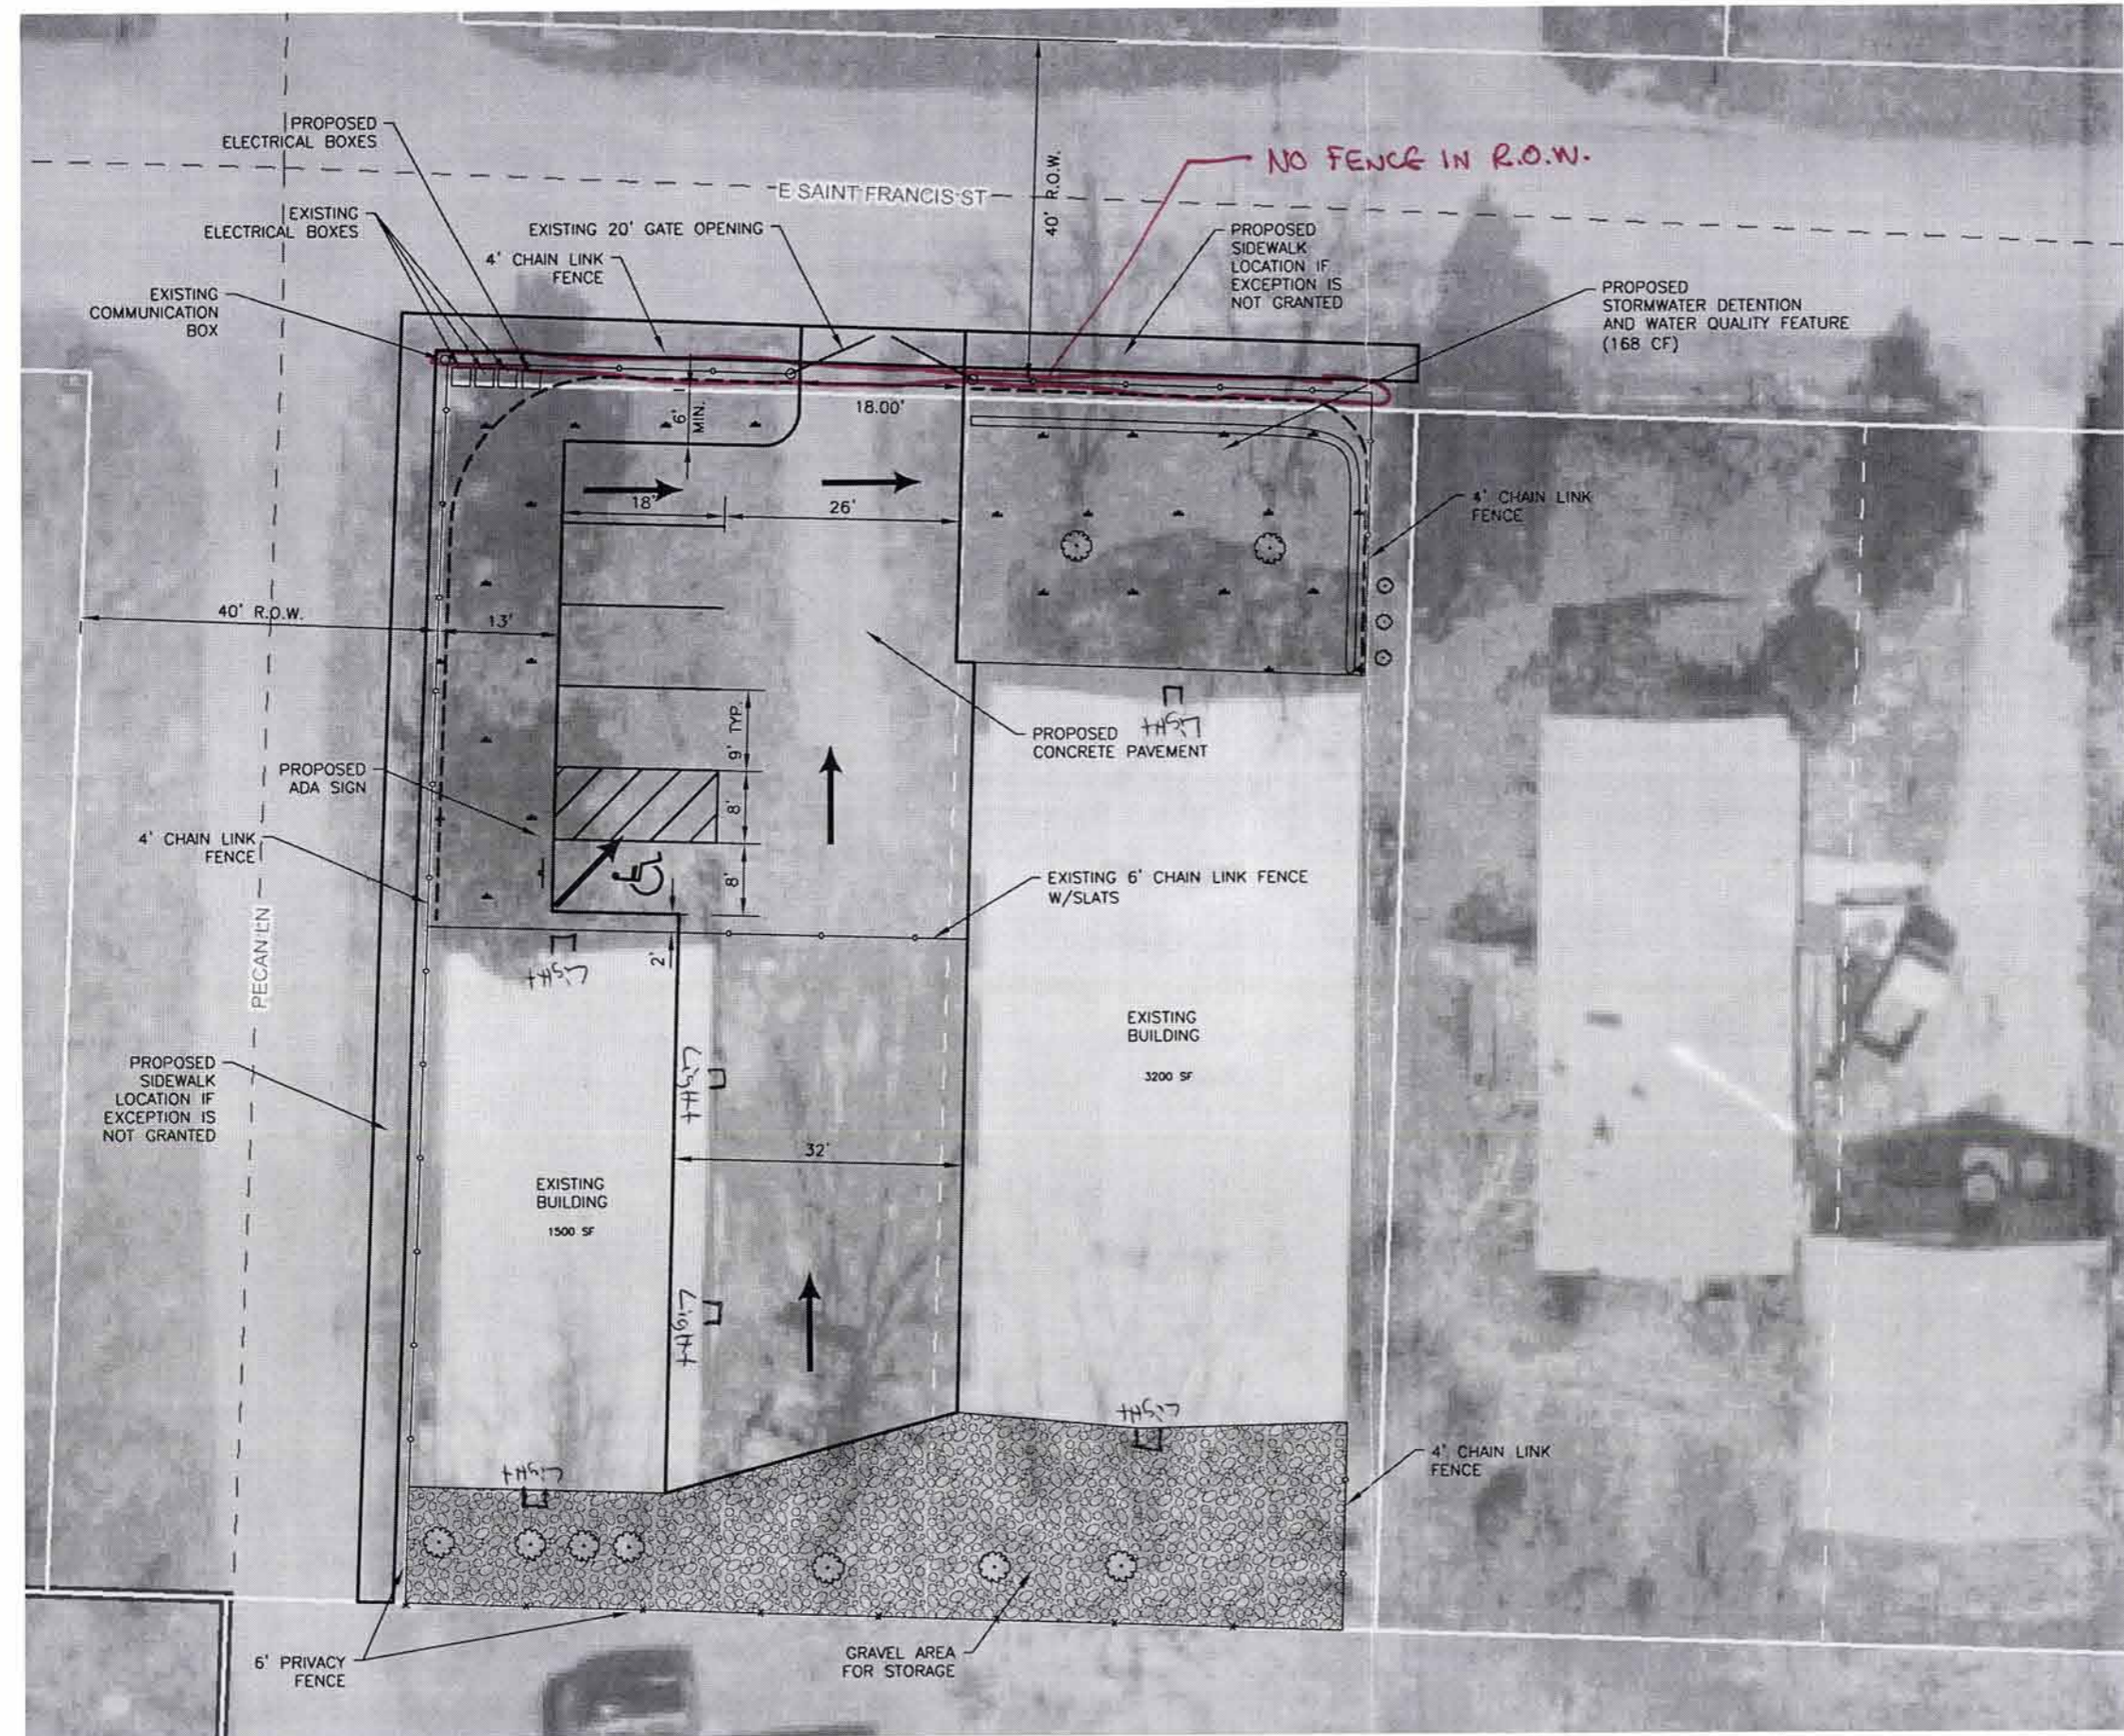


**LEGEND**

- GRASSED AREA
- GRAVEL AREA
- DRAWING ARROW
- 6" MINIMUM EROSION CONTROL WATTLE OR SILT FENCE (IF NECESSARY)
- MATURE DECIDUOUS
- MATURE CONIFEROUS
- DECIDUOUS

**NOTES**

1. OWNER TO VERIFY DISTANCES FROM ALL BUILDINGS AND PROPERTY LINES

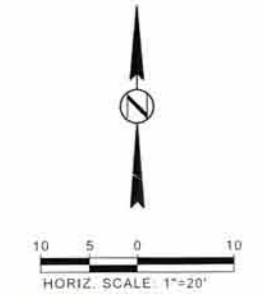

**WILLAN  
 POWDERCOATING  
 BUILDING PERMIT**

2501 E. SAINT FRANCIS STREET

RAPID CITY, SOUTH DAKOTA

REVISIONS:

Project Number: 12.1887.E01  
 Date: 02/15/12

SITE PLAN

FIGURE 1