



MT. RUSHMORE
BLACK HILLS GOLD
Free! FACTORY TOURS

OVER 50 YEARS
OF DOING IT
RIGHT
impulse

RECEIVED


MAY 08 2012

Rapid City Community Planning
& Development Services

53.72 th

DF 6' 8" x 7' 9" GalaxyPro GP3 20mm Display

 <p>1740 East North St. Rapid City, SD 57701 605-348-8744 Fax: 388-6199 Email: signs@hills.net</p>	APPROVAL FOR PRESENTATION		SCALE: 1/4" = 1'	Riddle's Group
	Date: 4/18/2012	Jeri Kalvin Designer	Vicky Fenhaus Sales Consultant	Contact: Brett Riddle Location: 2707 Mt. Rushmore Rd. Phone: 390-2012 (cell) or 343-2226 (office) E-mail/Fax: Brett.Riddle@TEAMRIDCO.com
	File Name: RG pole 20mm Dak3	Revision:	W/O Number:	Approved by:
<small>This drawing was created to assist you in visualizing our proposal. Actual sign may vary (color design & size). The original ideas herein are the property of Conrad's Big "C" Signs. Permission to copy or revise this drawing can only be obtained through a written agreement with Conrad's Big "C" Signs.</small>				

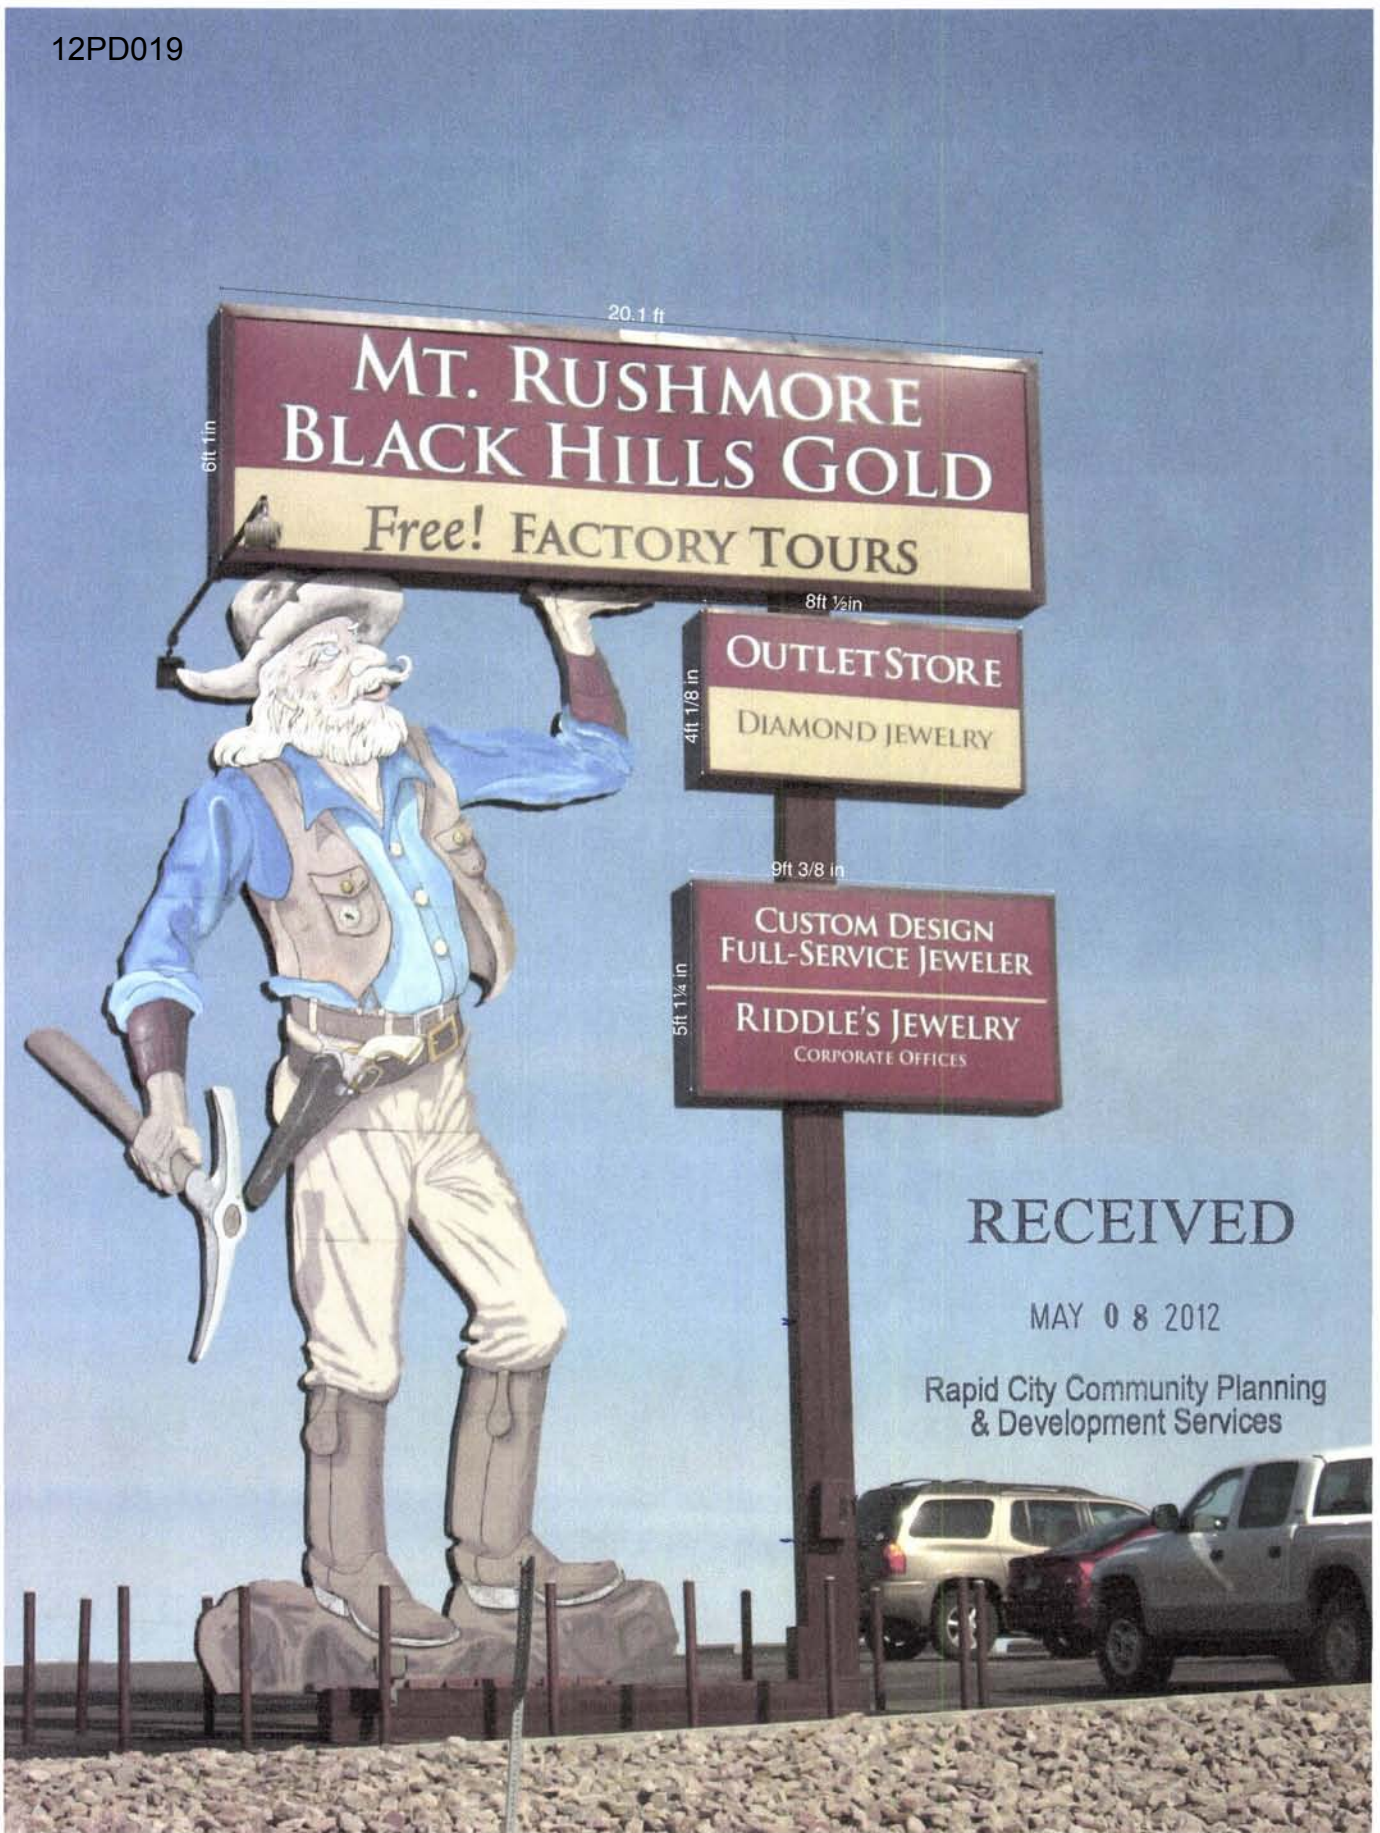

1740 East North St.
 Rapid City, SD 57701
605-348-8744
 Fax: 388-6199
 Email: signs@hills.net

APPROVAL FOR PRESENTATION		SCALE: nts
Date: 4/10/2012	Jeri Kalvin Designer	Vicky Fenhaus Sales Consultant
File Name: Main ID Sign w/Measurements	Revision:	W/O Number:
© Copyright 2012 This drawing was created to assist you in visualizing our proposal. Actual sign may vary (color design & size). The original ideas herein are the property of Conrad's Big "C" Signs. Permission to copy or revise this drawing can only be obtained through a written agreement with Conrad's Big "C" Signs.		

Client
Contact: _____
Location: _____
Phone: _____
E-mail/Fax: _____
Approved by: _____

12PD019


29 ft
 32 1/2 in
 12 in
Riddle's Group Inc.

2707

Rapid City Community Planning
 & Development Services

MAY 08 2012

RECEIVED

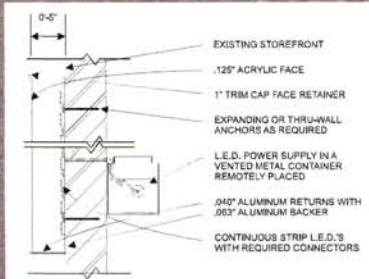

CHANNEL LETTER ASSEMBLY DETAIL
 TYPICAL L.E.D. FACE-LIT CHANNEL LETTER
 (FLUSH MOUNTED)

Internally Illuminated Channel Letters

- Letters are (approx.) 18" to 26" tall
- Flush mounted to wall
- Illuminated with white LED's
- White translucent acrylic faces
- 1" Black trimcap & (.040) black returns
- .063 aluminum backs



1740 East North St.
 Rapid City, SD 57701
605-348-8744
 Fax: 388-6199
 Email: signs@hills.net

APPROVAL FOR PRESENTATION

Date: 4/4/2012	Jeri Kalvin Designer
File Name: RG Channel2	Revision:

SCALE: 3/16" = 1'

Vicky Fenhaus Sales Consultant
W/O Number:

Riddle's Group

Contact: Brett Riddle
Location: 2707 Mt. Rushmore Rd.
Phone: 390-2012 (cell) or 343-2226 (office)
E-mail/Fax: Brett.Riddle@TEAMRIDCO.com
Approved by:

© Copyright 2011 This drawing was created to assist you in visualizing our proposal. Actual sign may vary (color design & size). The original ideas herein are the property of Conrad's Big "C" Signs. Permission to copy or revise this drawing can only be obtained through a written agreement with Conrad's Big "C" Signs.



233

$$20'' \times 20' = 1.6 \times 20 = 32 \#$$
$$20'' \times 20' = 1.6 \times 20 = 32 \#$$

RECEIVED

MAY 08 2012

Rapid City Community Planning
& Development Services