


PROJECT PLANT SCHEDULE

BOTANICAL NAME	COMMON NAME	SIZE	QUANTITY
TREES			
GLEDITSIA TRIACANTHOS 'SUNBURST'	SUNBURST HONEYLOCUST	1-1/2" CAL MIN	10
MALUS 'SPRING SNOW'	SPRING SNOW CRABAPPLE	1-1/2" CAL MIN	4
SHRUBS			
BERBERIS 'BAISEL GOLDEN CAROUSEL'	GOLDEN CAROUSEL BARBERRY	1 GAL	27
CORNUS STOLONIFERA 'ARCTIC FIRE'	ARCTIC FIRE DOGWOOD	1 GAL	90
EUONYMUS ALATUS 'COMPACTUS'	DWARF BURNING BUSH	1 GAL	6
JUNIPERUS SABINA 'BUFFALO'	BUFFALO JUNIPER	3 GAL	52
RHUS AROMATICA 'GRO-LOW'	GRO-LOW SUMAC	1 GAL	14
SPIREA JAPONICA 'NEON FLASH'	NEON FLASH SPIREA	1 GAL	39
PERENNIALS			
SEDUM 'AUTUMN JOY'	TALL STONECROP	1 GAL	28

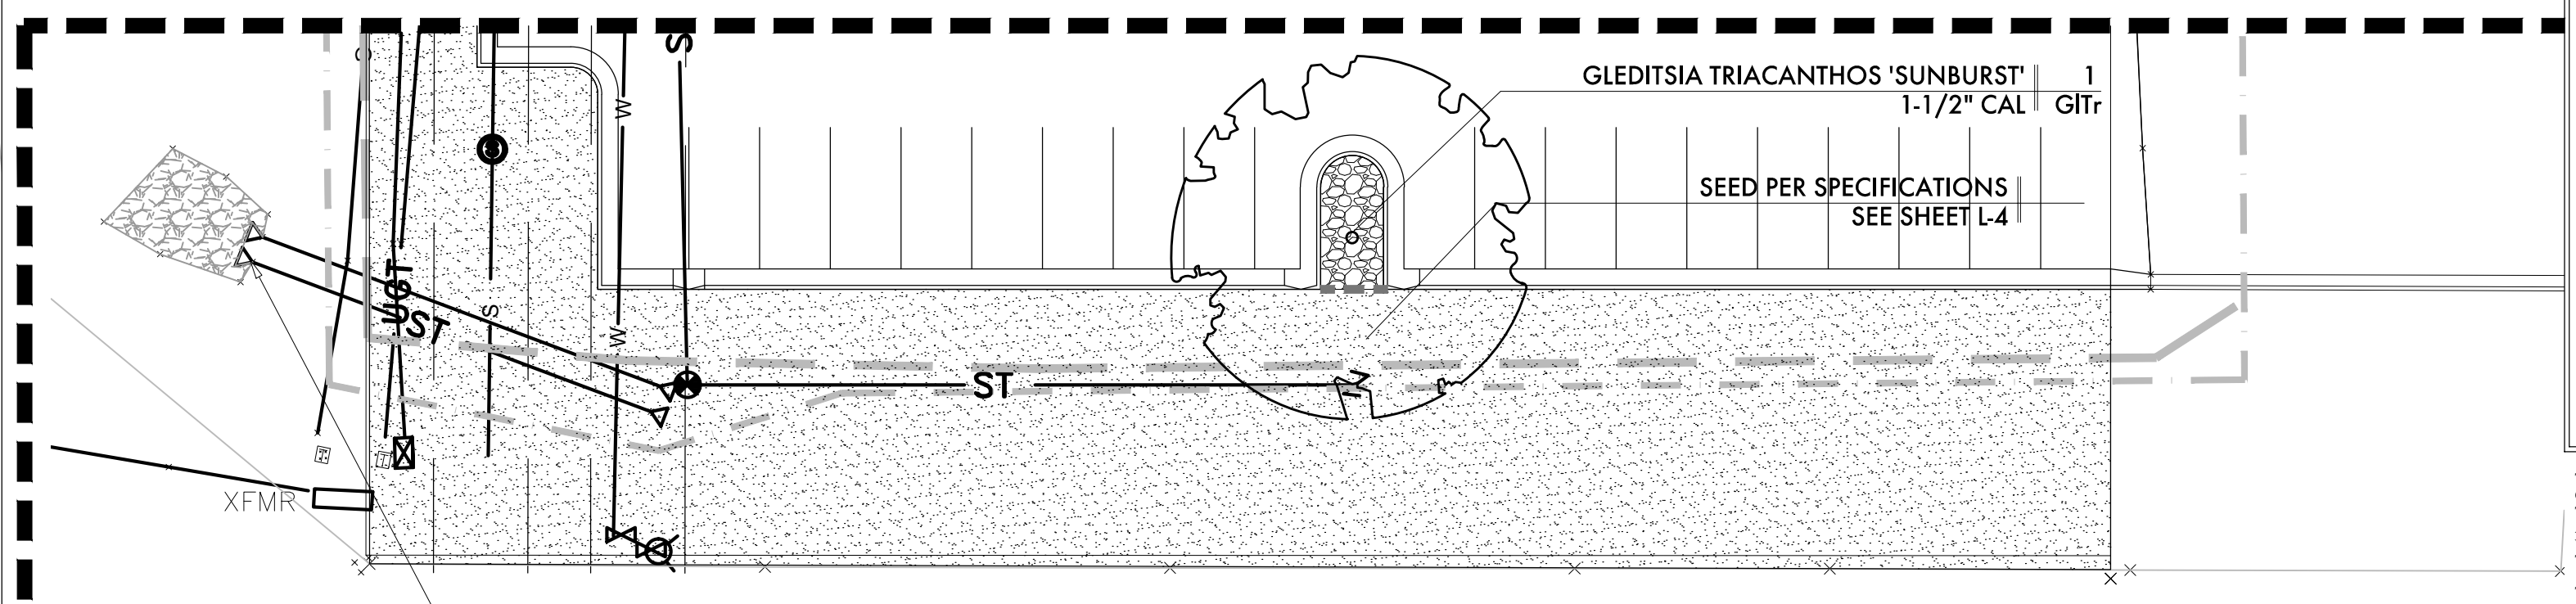

Tallgrass Landscape Architecture, LLC
26138 Little Italy Road
Custer, SD 57730
605.517.1899 / 605.440.2254
info@tallgrasslandscapearchitecture.com
www.tallgrasslandscapearchitecture.com

TALLGRASS
Landscape Architecture for the American West

REVISION BLOCK

NO.	DATE	DESCRIPTION



Wayne Paulk Architect
2024 POWERS FERRY ROAD
SUITE 200
ATLANTA, GEORGIA 30339 - 5012
PH: (770) 855 - 6162
FAX: (770) 818 - 9117

Mainstay Suites
Rapid City, South Dakota

SHEET TITLE:
LANDSCAPE PLAN

THIS DRAWING IS AN INSTRUMENT OF SERVICE AND SHALL REMAIN THE PROPERTY OF THE ARCHITECT AND SHALL NOT BE USED IN ANY WAY WITHOUT THE PERMISSION OF THE ARCHITECT.
THE CONTRACTOR SHALL VERIFY ALL DIMENSIONS AND EXISTING CONDITIONS AT THE SITE BEFORE PROCEEDING WITH EACH PHASE OF HIS WORK.

DATE: 28 Sept 2012
PROJECT NO.: 2012019
DRAWN BY: MJP
SHEET NO.

L-2