


PLANTING LEGEND

- 12'-45" DIAMETER DECIDUOUS TREE, SEE TYPICAL DETAIL SHEET P21
- CONIFEROUS TREE, SEE TYPICAL DETAIL SHEET P21
- <12" DIAMETER DECIDUOUS SHRUB, SEE TYPICAL DETAIL SHEET P21
- CONIFEROUS SHRUB, SEE TYPICAL DETAIL SHEET P21
- PERENNIAL - GRASSES, SEE TYPICAL DETAIL SHEET P21
- PERENNIAL - MIXED PLANTING, SEE TYPICAL DETAIL SHEET P21
- SEEDING TURF, SEE PLAN FOR LOCATIONS, SEE SPECIFICATIONS FOR MIX RATES AND SEEDING TYPES
- SOODED TURF, SEE PLAN FOR LOCATIONS, SEE SPECIFICATIONS FOR MIX RATES AND SEEDING TYPES
- WETLAND AREA, SEE SPECIFICATIONS FOR LOCATIONS, MIX RATES AND SEEDING TYPES
- LANDSCAPE PILLARS, SEE ARCHITECTURAL DETAILS FOR FURTHER COORDINATION
- 36'-42" NATIVE LANDSCAPE BOULDERS, SEE DETAIL SHEET P22

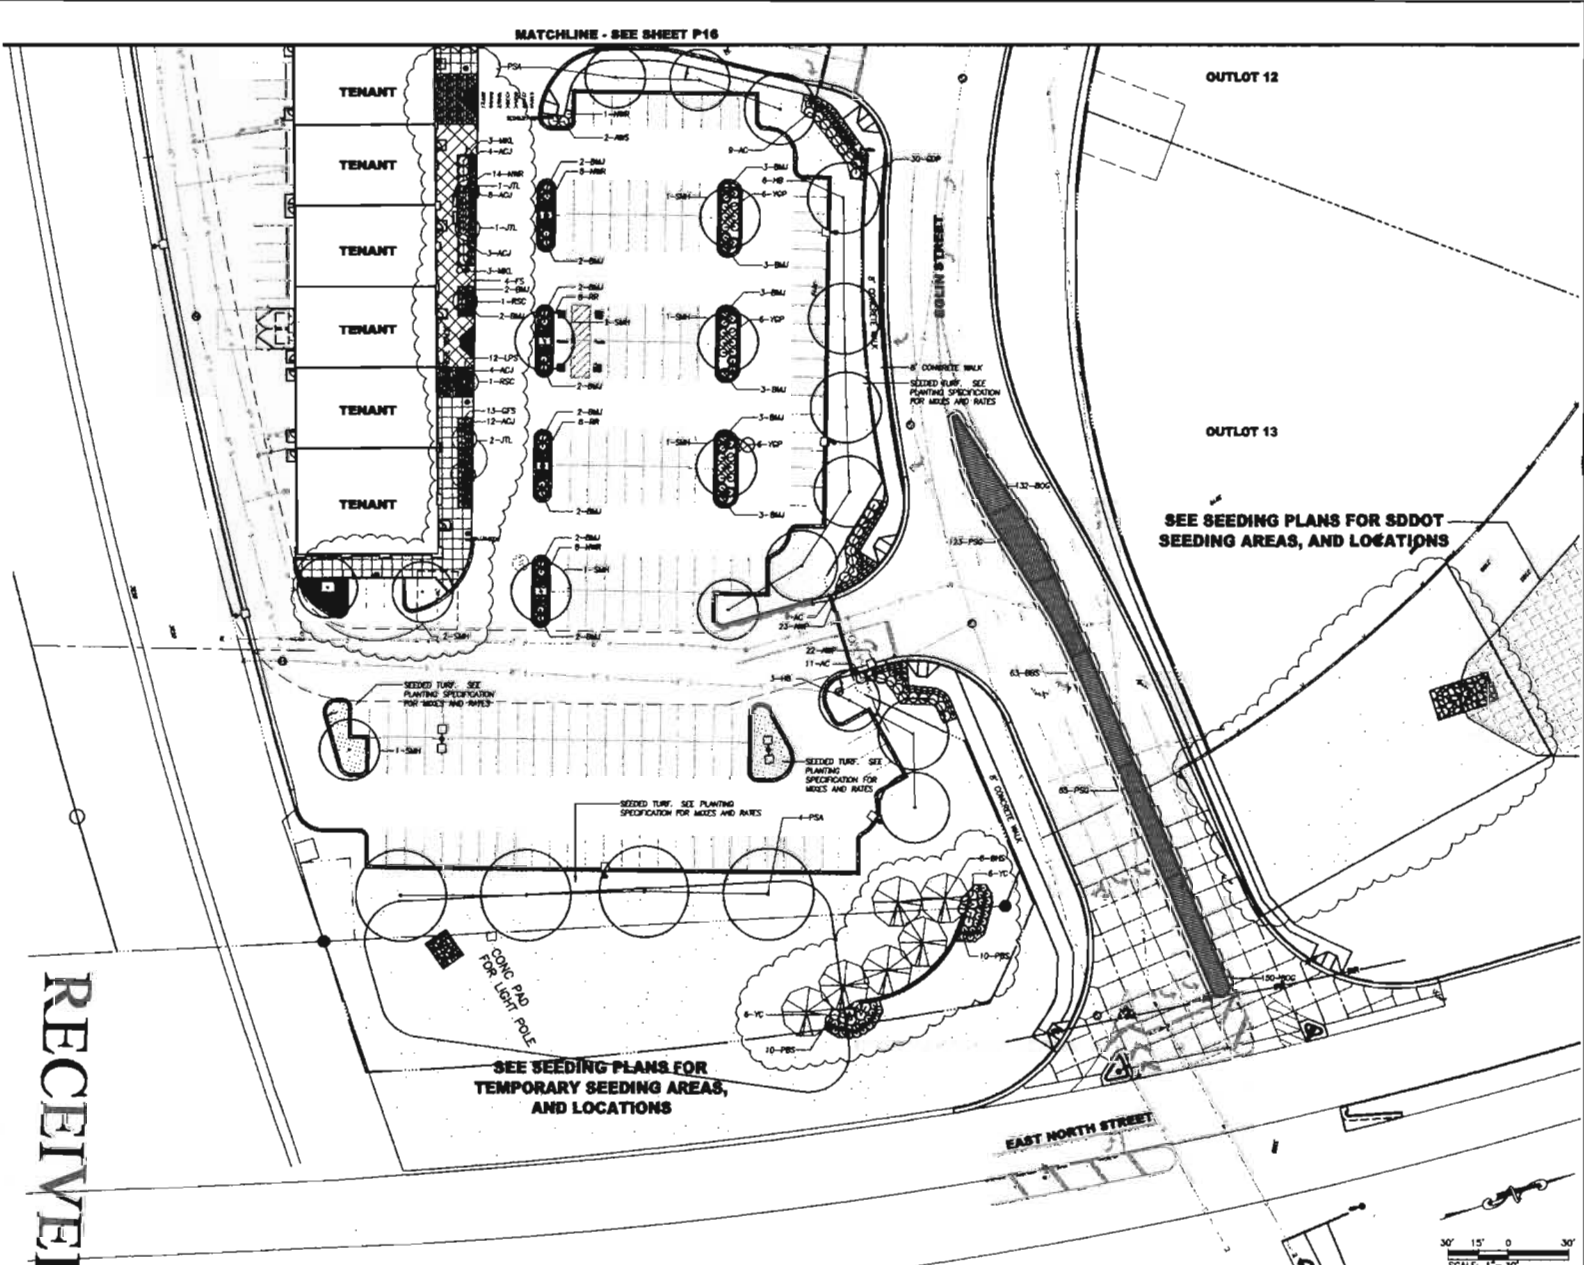

DREAM DESIGN INTERNATIONAL, INC.
CIVIL ENGINEERING • LANDSCAPE ARCHITECTURE
LAND DEVELOPMENT • CONSTRUCTION ADMINISTRATION

Scale:	AS NOTED		
Checked By:	MSB	Drawn By:	MSB
Design Date:	7/5/07	Plot Date:	7/6/07
Interior Job No.:	020-0208	Printing Date:	
Reviewed By:	APR/ETH	Revised For:	NO. 2-18-07
Revised For:	NO. 2-18-07	Revised For:	NO. 8-05-07
Planting Revision:	1-34-08	Planting Revision:	0-19-08

RUSHMORE CROSSING

Plant Title: PLANTING PLAN

Sheet: P17 of 25

RECEIVED
 MAY 22 2013
 RAPID CITY COMMUNITY PLANNING
 & DEVELOPMENT SERVICES

