


JUN 07 2013

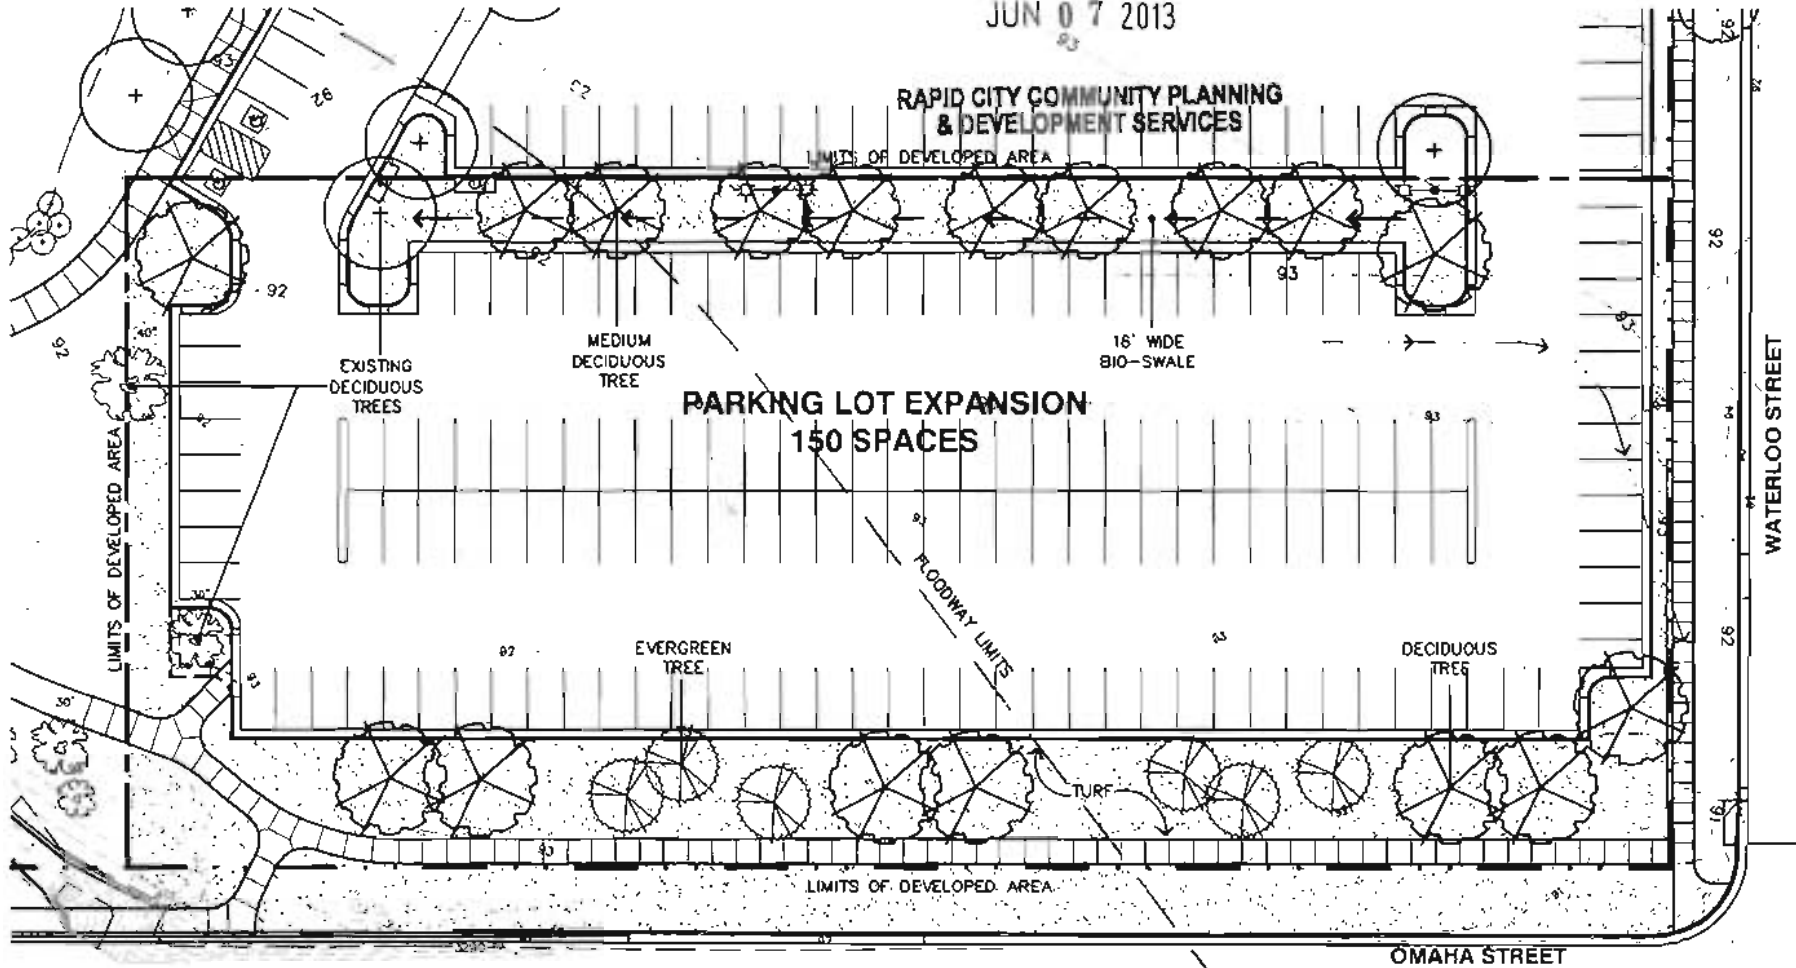

LANDSCAPE POINT TABLE


SITE AREA INFORMATION:

DEVELOPABLE AREA:	66,095 SF
PROPOSED BUILDING AREA:	- SF
TOTAL LANDSCAPE POINTS REQUIRED:	66,095

PROPOSED SITE LANDSCAPE POINTS:

PLANT TYPE:	QUANTITY:	POINTS:	TOTAL:
EXISTING TREE:	3	2,000	6,000
LARGE TREE:	15	2,000	30,000
MEDIUM TREE:	8	1,000	8,000
TURF AREA:	1,897 SY	10	18,970
PROPOSED POINTS:			62,970
R.O.W. POINTS:			7,060
TOTAL POINTS:			70,030

Southeast Parking Landscape Plan

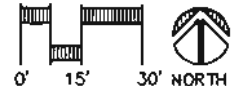

SOUTHEAST PARKING LANDSCAPE PLAN
ROOSEVELT PARK FACILITY EXPANSION
RAPID CITY, SOUTH DAKOTA

Project No: R11-371
Date: 05-10-13
Drawing: RP-Pkg-Lscpe

Exhibit
F