


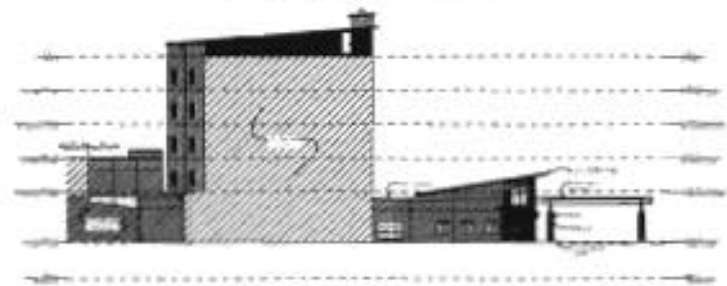


ELEVATION A



ELEVATION B




ELEVATION C

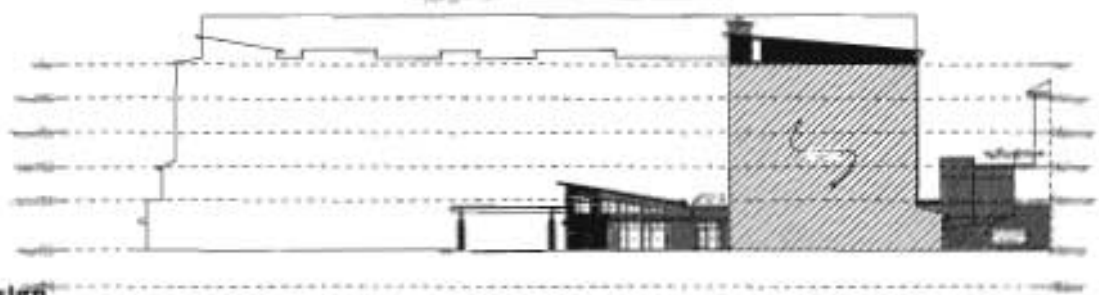

ELEVATION D

COLOR & SHADING KEY


[Hatched Pattern]	GLASS
[Dark Grey]	BRICK
[Light Grey]	CONCRETE
[White]	WOOD
[Black]	ROOF

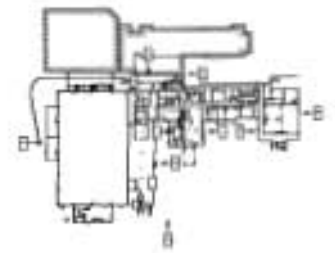


ELEVATION KEY PLAN



ADCI
Architectural Design
Consultants, Inc.

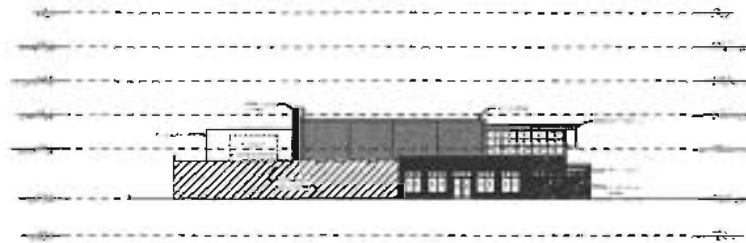

ELEVATION E

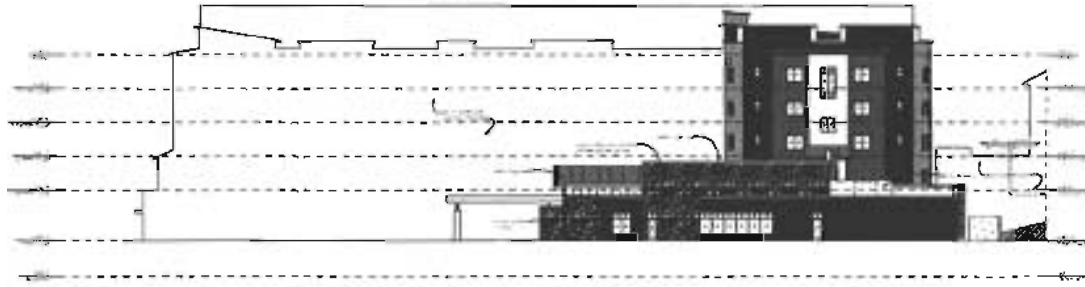


ELEVATION F

APPROXIMATE MATERIAL FINISHES


■	BRICK
■	CONCRETE
■	GLASS
■	WOOD
■	STONE



ELEVATION G

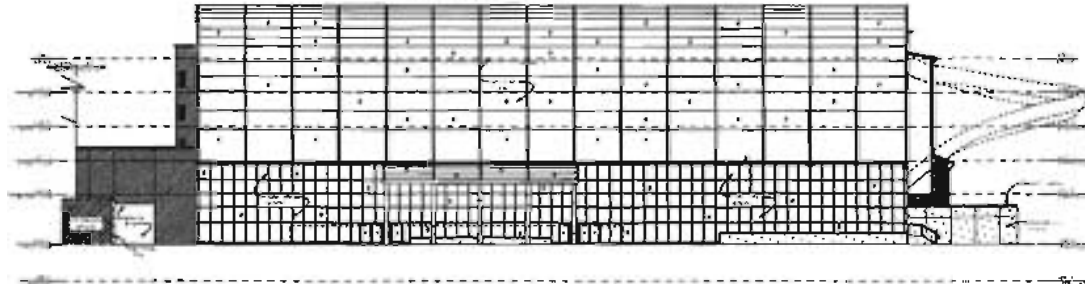


ELEVATION H

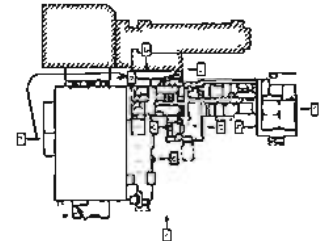


ELEVATION KEY PLAN



Architectural Design
Consultants, Inc.

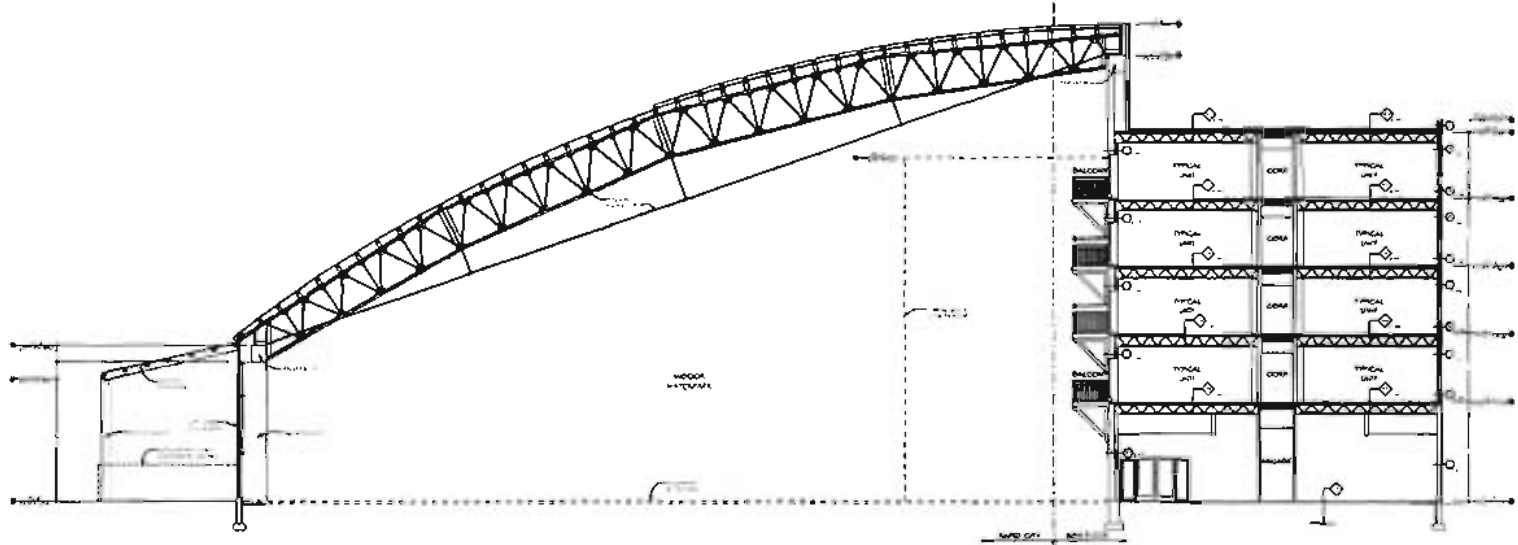

① WATERPARK SECTION

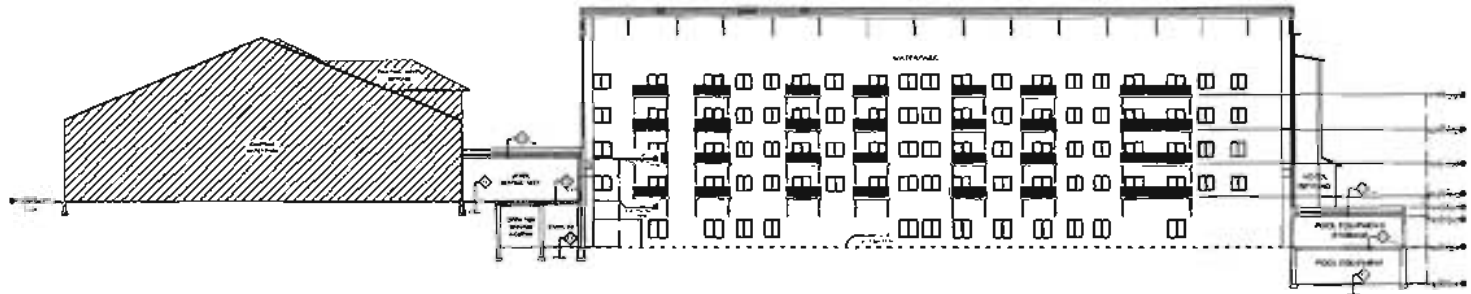

② WATERPARK SECTION



ADCI
Architectural Design
Consultants, Inc.