

PRELIMINARY FOR REVIEW ONLY

Internal Job No: 08-0513	Designed By: TMT	Drawn By: RRH
Surveyed By:	Survey Date:	

Submittals:

Revisions:

Revisions:


Project Name:

Sheet Name:

PHASING PLAN

EXISTING PLUM CREEK DEVELOPMENT

- LEGEND**
- PHASE 1
 - PHASE 2
 - PHASE 4
 - PHASE 5
 - GREENWAY PHASE 1
 - GREENWAY PHASE 2
 - PHASE 3
 - PARK

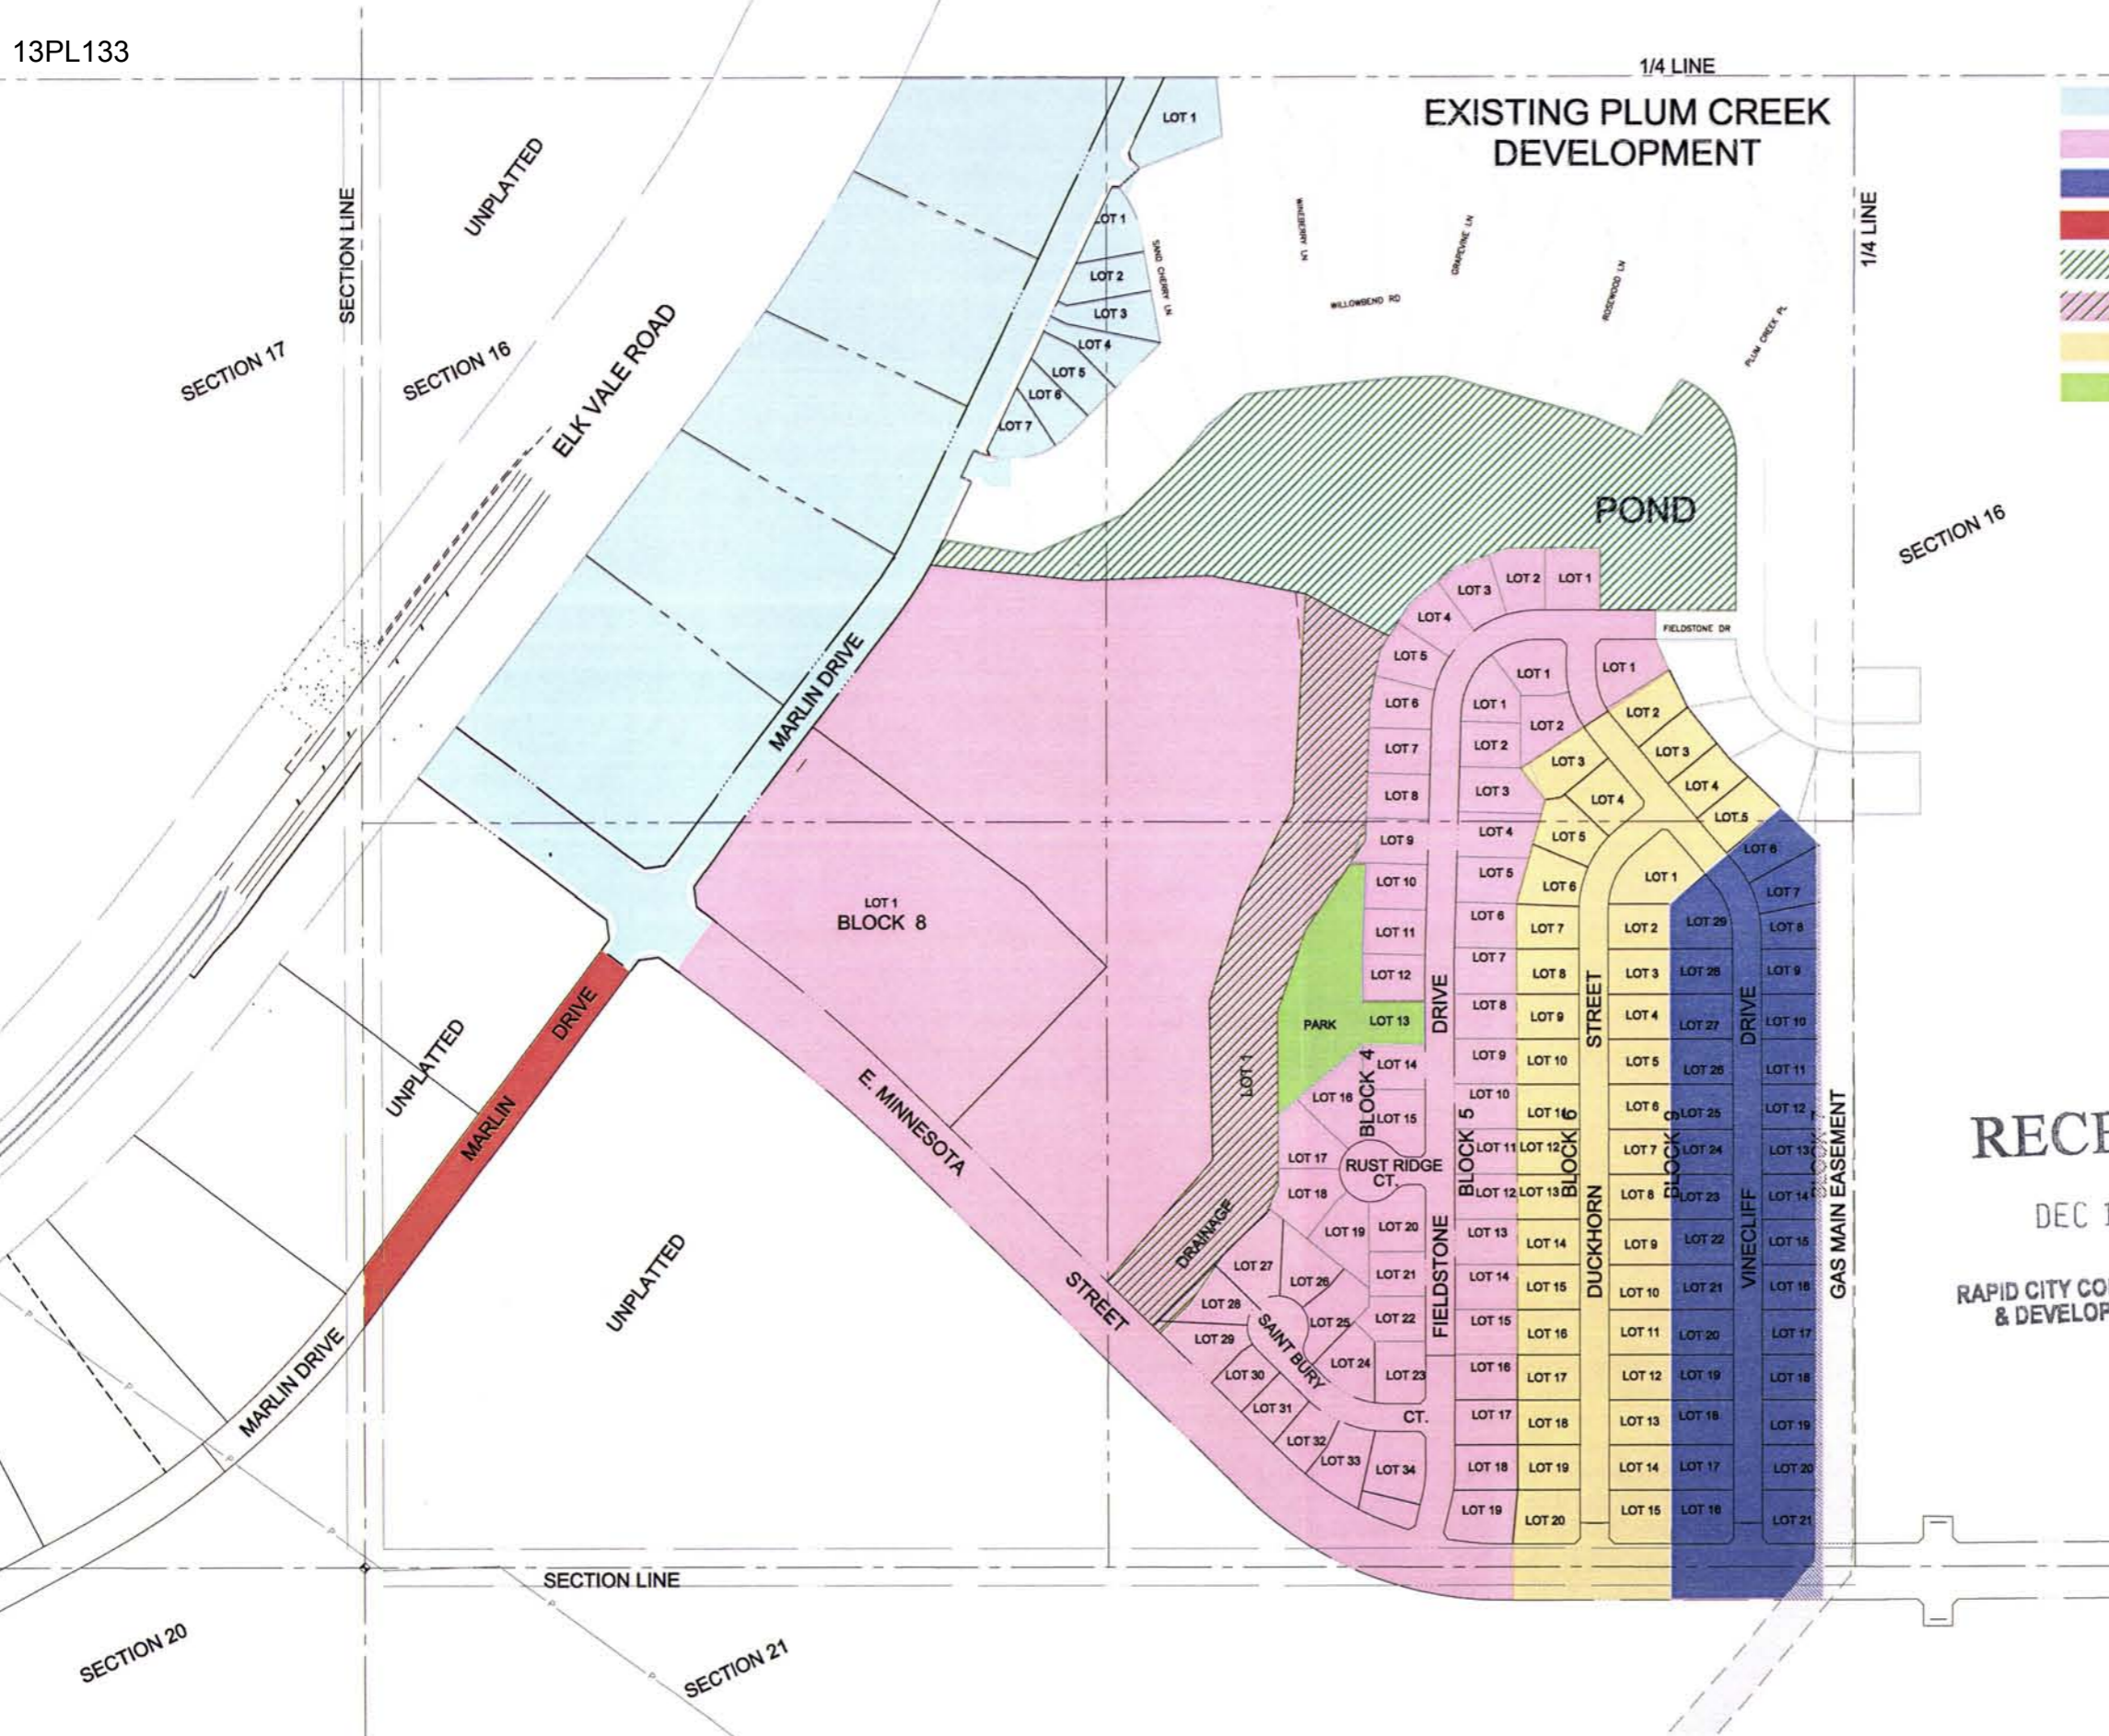

RECEIVED

DEC 1 2 2013

RAPID CITY COMMUNITY PLANNING & DEVELOPMENT SERVICES

