



APR 25 2014

RAPID CITY COMMUNITY PLANNING & DEVELOPMENT SERVICES

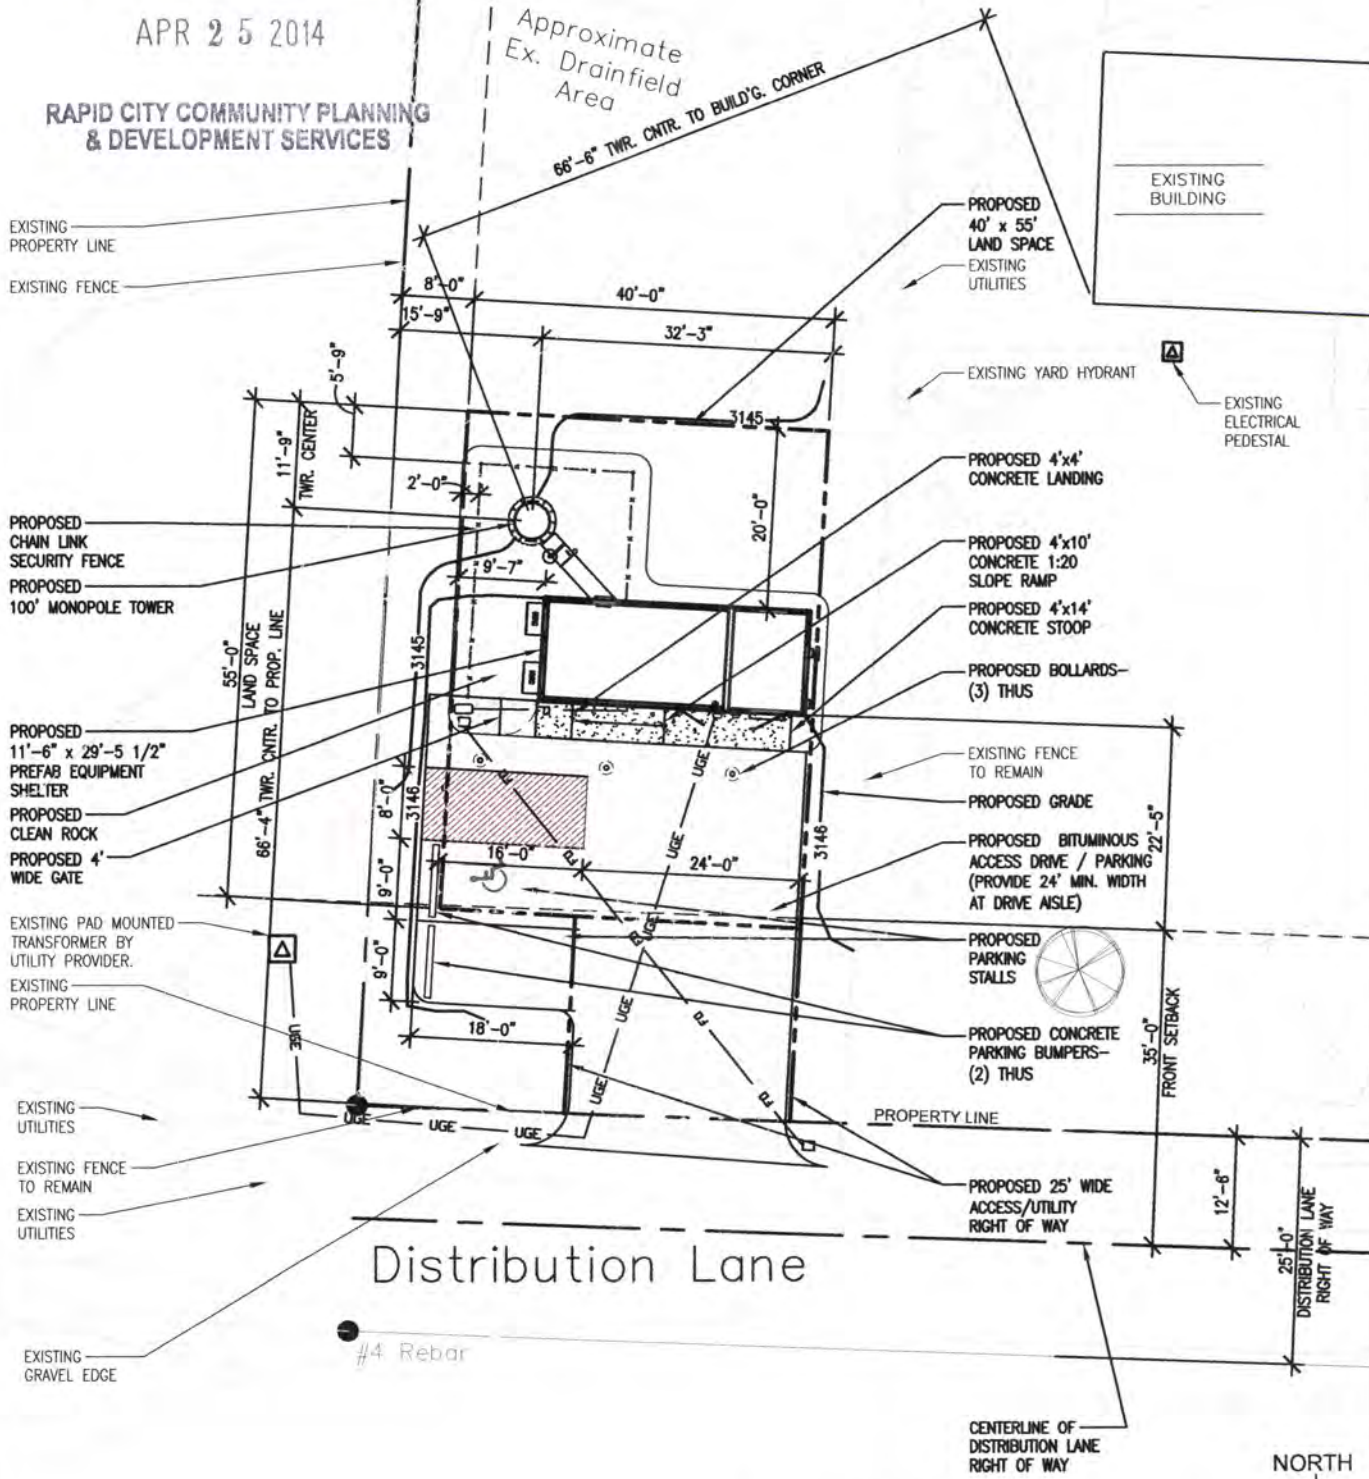

Distribution Lane

1 SITE SKETCH
SCALE: 1" = 20'-0"

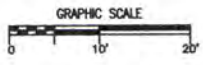

v.6

DESIGN 1

9973 VALLEY VIEW ROAD
EDEN PRAIRIE, MN 55344
(952) 903-9299 FAX 903-9292

ROBERT J. DAVIS, AIA
ARCHITECT

VERIZON WIRELESS

10801 BUSH LAKE ROAD
BLOOMINGTON, MN 55438
(612) 720-0030

PROJECT:
**RCYC
RUSHMORE CROSSING**

RAPID CITY, SD

(V.6) 4-22-14(v.5) 04-21-14
(v.4) 04-21-14
(v.3) 04-21-14
DRAWN BY: TPM
DATE: 10-14-13

SS v.6