
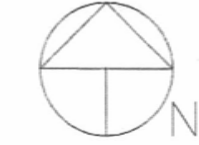



RECEIVED

APR 01 2014

Rapid City Community Planning
& Development Services

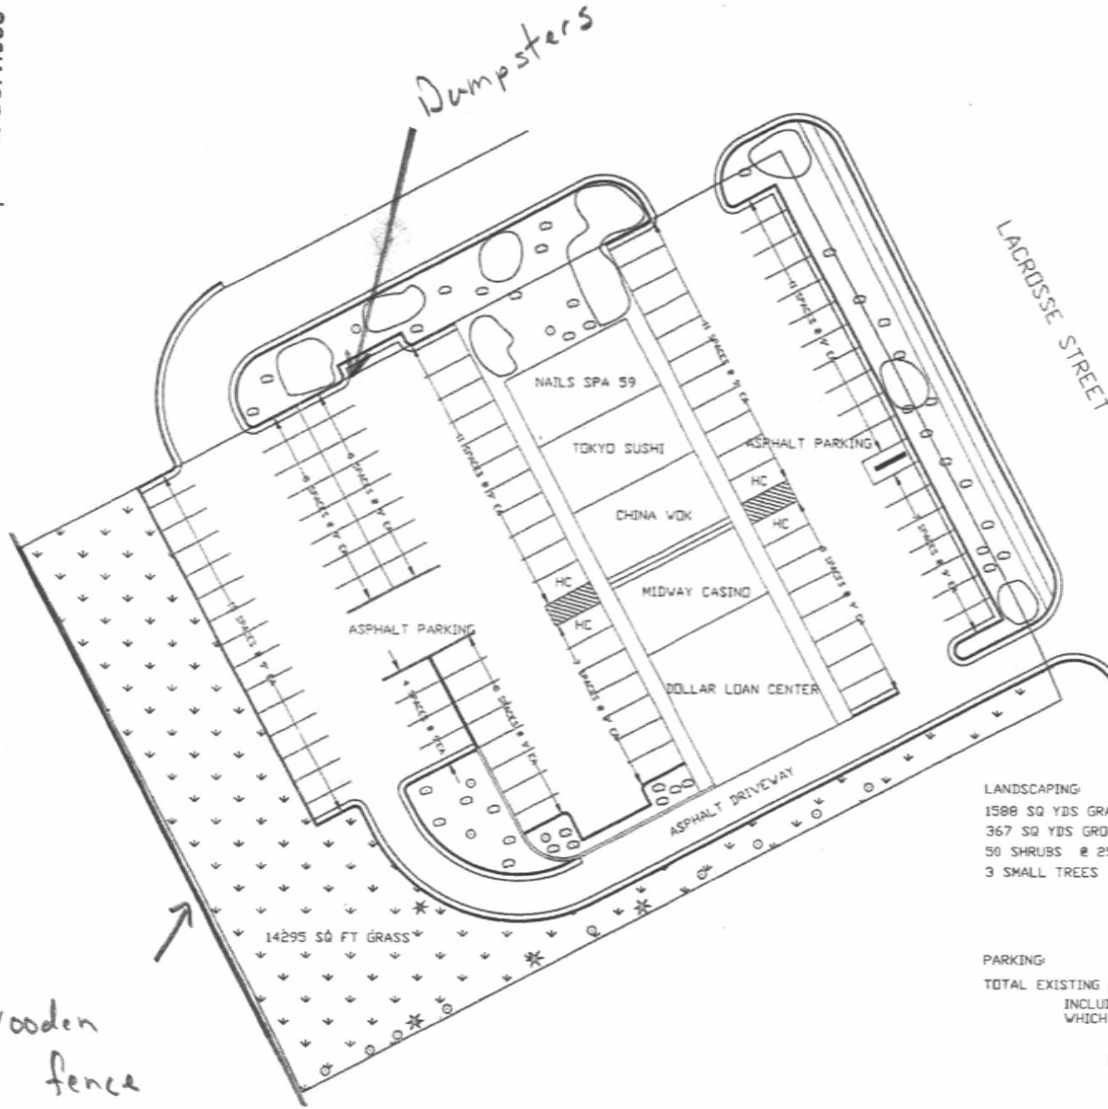

DATE: MARCH 21, 2014
SCALE: 1"=100'

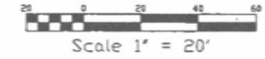

- LEGEND:
- GROUND COVER
 - SHRUBS
 - SMALL TREES
 - GRASS

LANDSCAPING

1500 SQ YDS GRASS @ 10pts/sq yd	=	15,000 pts
367 SQ YDS GROUND COVER @ 100pts/sq yd	=	36,700 pts
50 SHRUBS @ 250PTS/SHRUB	=	12,500 pts
3 SMALL TREES @ 500PTS/TREE	=	1500 pts
TOTAL EXISTING POINTS	=	66,580 pts
TOTAL REQUIRED POINTS	=	71,597 pts
SHORTAGE	=	5017 pts

PARKING:

TOTAL EXISTING PARKING SPACES	=	100 SPACES
INCLUDES 4 HANDICAP SPACES ONE OF WHICH IS VAN ACCESSIBLE.		
SPACES REQUIRED	=	87 SPACES
EXCESS SPACES	=	13 SPACES

Wooden fence

DAVIS ENGINEERING, INC.
1080 KWAKS ROAD, RAPID CITY, SOUTH DAKOTA, 57702
PHONE (605) 341-3095

**LACROSSE STREET MALL
LANDSCAPE AND PARKING PLAN
LOT B OF LOT 6 OF LOT K-3 MARSHALL HEIGHTS**

Designed by: <u>SM</u>	Scale: _____	SHEET 1 OF 1 Lab Number: 1084-14
Drawn by: <u>SM</u>	Date: _____	
Checked by: <u>SM</u>	Date: <u>03/21/14</u>	