


14PD015

cover foam insulaton
with gyp-board;
tape & paint

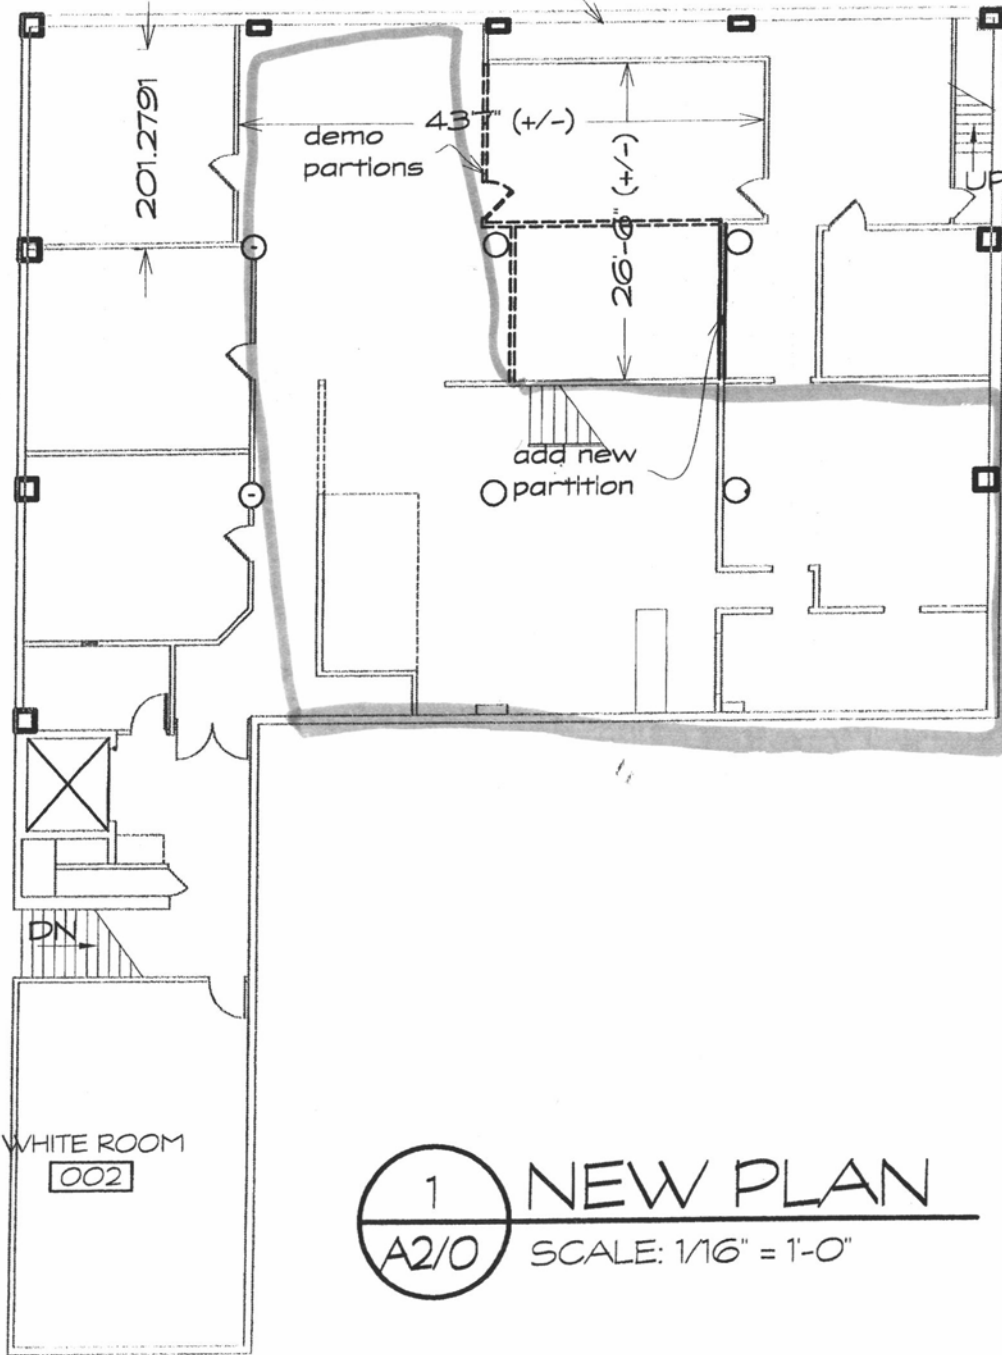

1
A2/0

NEW PLAN

SCALE: 1/16" = 1'-0"



REALIS COMM CHURCH
RAPID CITY, SD

SHEET TITLE NEW PLAN

PROJECT NO.	13004
CADD FILE:	DWG
DATE:	FNL
DRAWN BY:	12003

Fennell Design, Inc.
Architecture & Project Management

A2.0