



SCALE: 1" = 20'
1" CONTOUR INTERVAL
NOVEMBER 12, 2014

BRITTON ENGINEERING &
LAND SURVEYING, INC
8035 BLACK HAWK ROAD, SUITE 5,
PO BOX 649 BLACK HAWK,
SD 57718
PH: (605) 716-7988



ELS


LOT 7 OF CABELL SQUARE ADDITION
LOCATED IN THE NW 1/4 OF THE NW 1/4
SECTION 5, T1N, R8E, BHM, RAPID CITY
PENNINGTON COUNTY, SOUTH DAKOTA

EXISTING TOPOGRAPHIC MAP
530 CABELL STREET
WYNGARD INVESTMENTS, LLC


Project No.:	14-0288B
Drawn By:	SSB
Checked By:	SSB
Designed By:	SSB
Date:	11/12/14

2
6

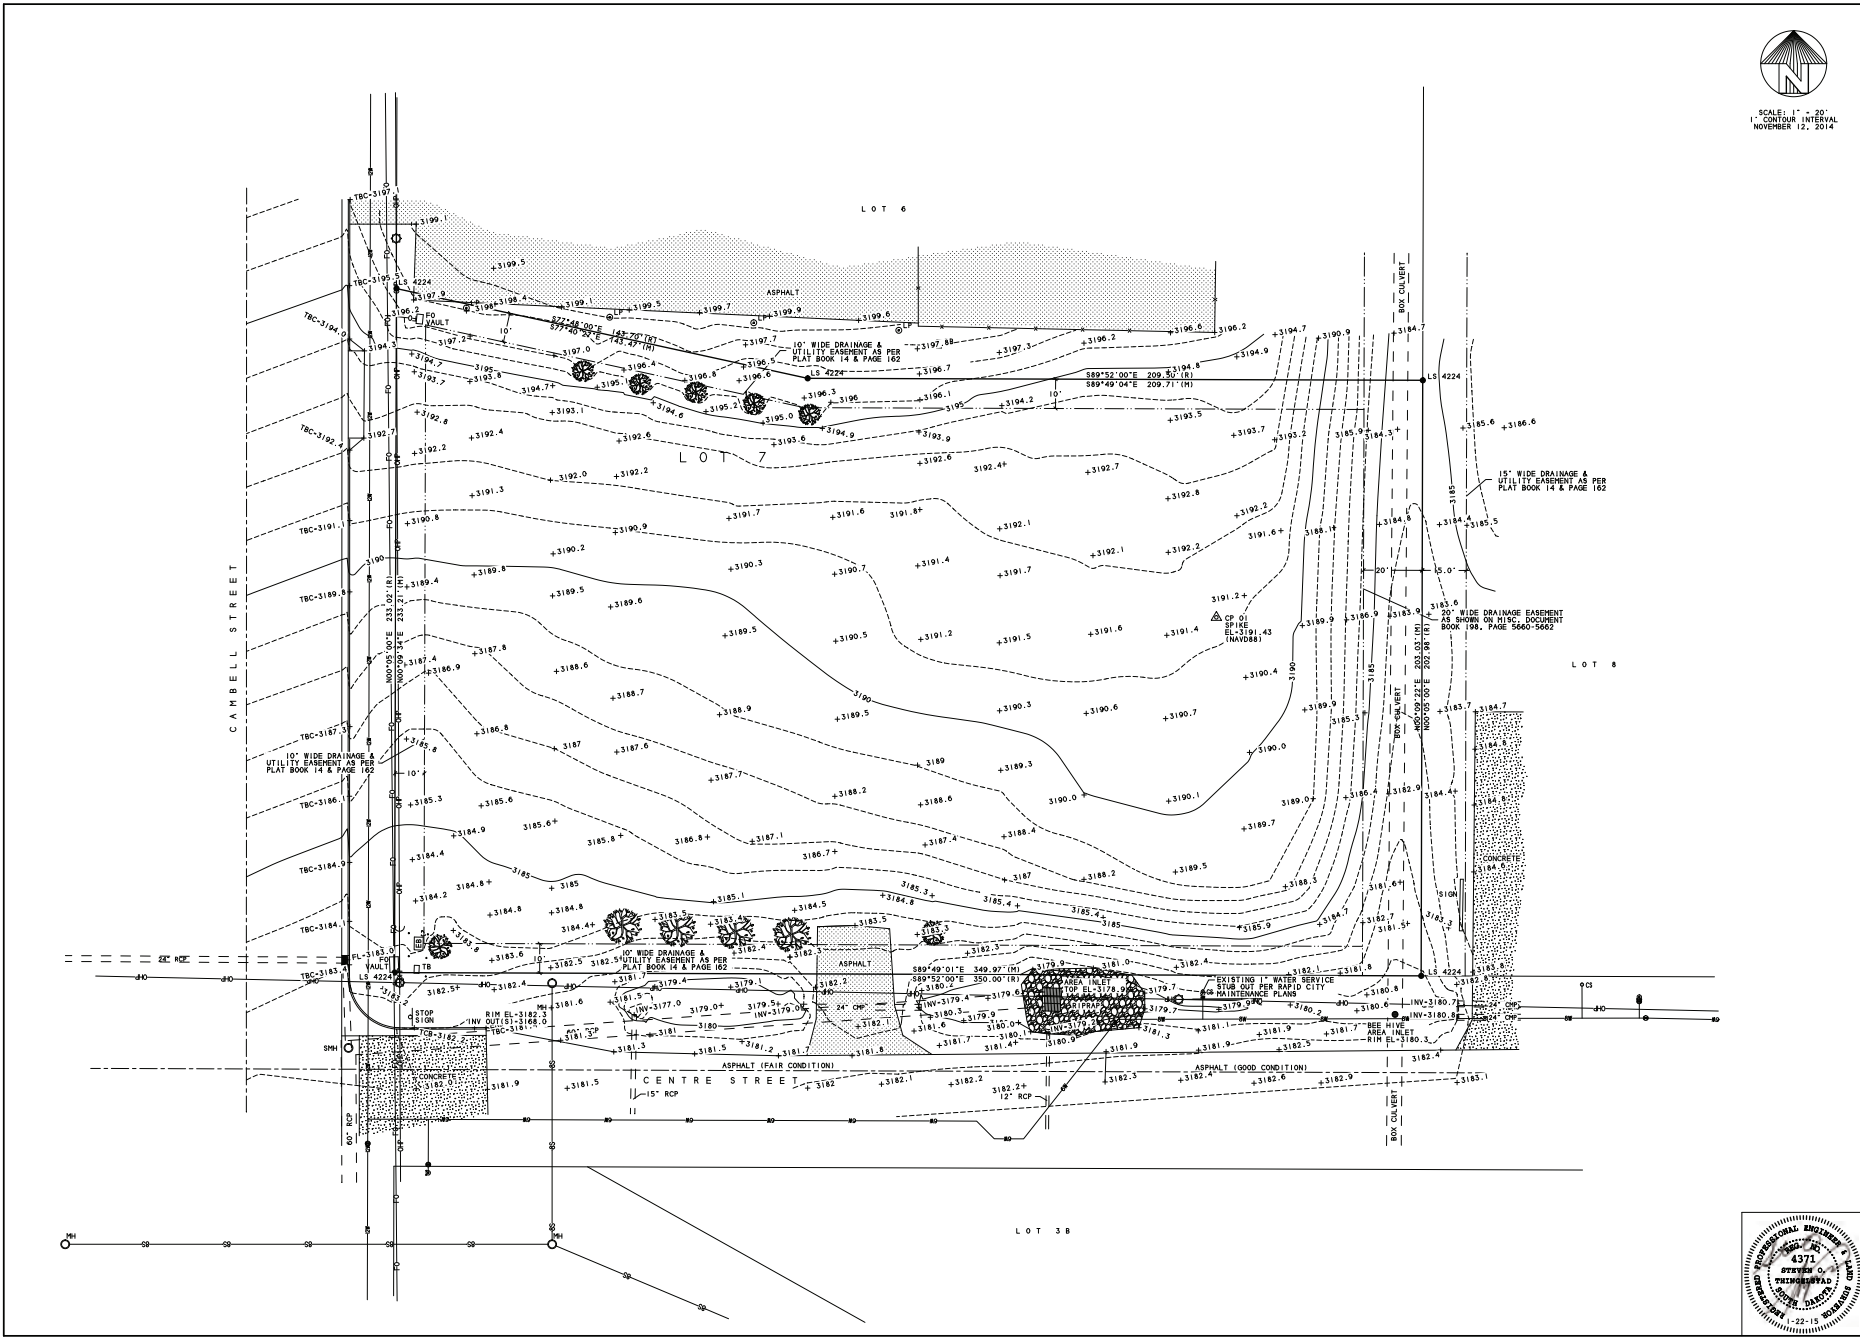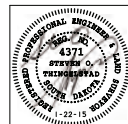


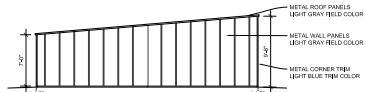


EAST BUILDING - SIDE ELEVATIONS
SCALE: 1/8" = 1'-0"

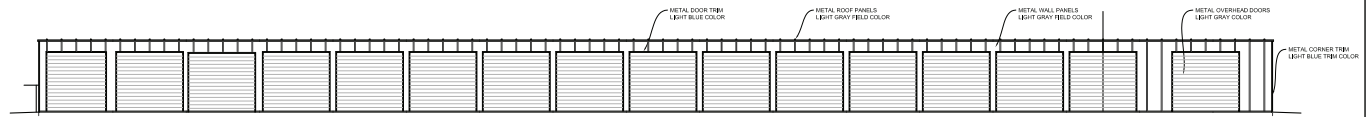


EAST BUILDING - FRONT (WEST) ELEVATION
SCALE: 1/8" = 1'-0"

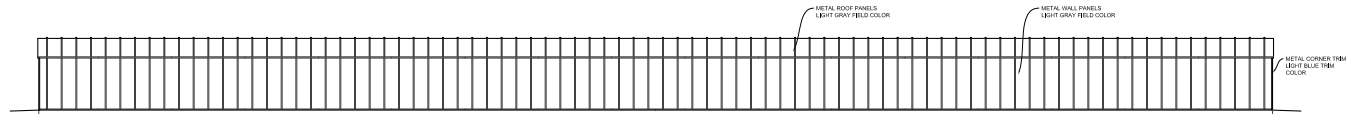


EAST BUILDING - REAR (EAST) ELEVATION
SCALE: 1/8" = 1'-0"

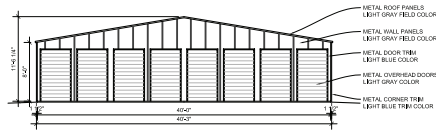


CENTER BUILDING - SIDE ELEVATIONS
SCALE: 1/8" = 1'-0"

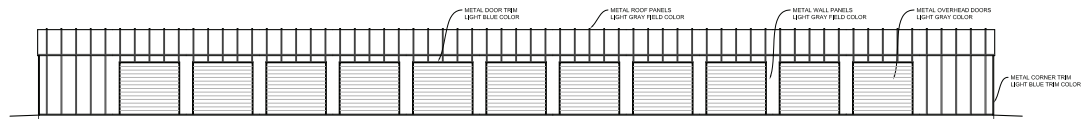

CENTER BUILDING - FRONT REAR (WEST & EAST) ELEVATIONS
SCALE: 1/8" = 1'-0"

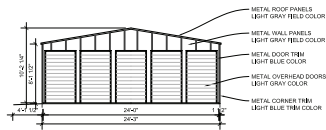

WEST BUILDING - SIDE ELEVATIONS
SCALE: 1/8" = 1'-0"

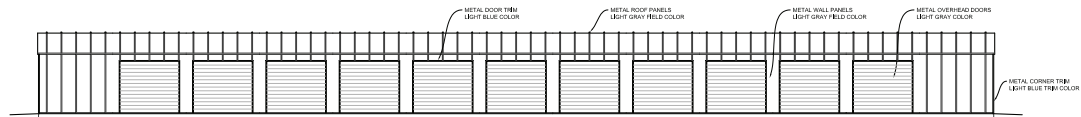

WEST BUILDING - FRONT REAR (WEST & EAST) ELEVATIONS
SCALE: 1/8" = 1'-0"

Revisions	By	Date	Description

Project Number: 13224
 Project Name: current.dwg
 Drawn By: JMS
 Checked By: JMS
 Date: 8/23/14



Henriksen, Inc.
 526 Saint Joseph Street, Suite A
 Rapid City, South Dakota 57701
 Phone (605) 394-0189 Fax (605) 341-9288



STORAGE BUILDINGS ELEVATIONS
 NEW COMMERCIAL BUILDING & STORAGE BUILDINGS
 530 CABBELL ST., RAPID CITY, SD



Preliminary
 Not For Construction

A3
 Drawing Number
 DATE: 1.23.15