


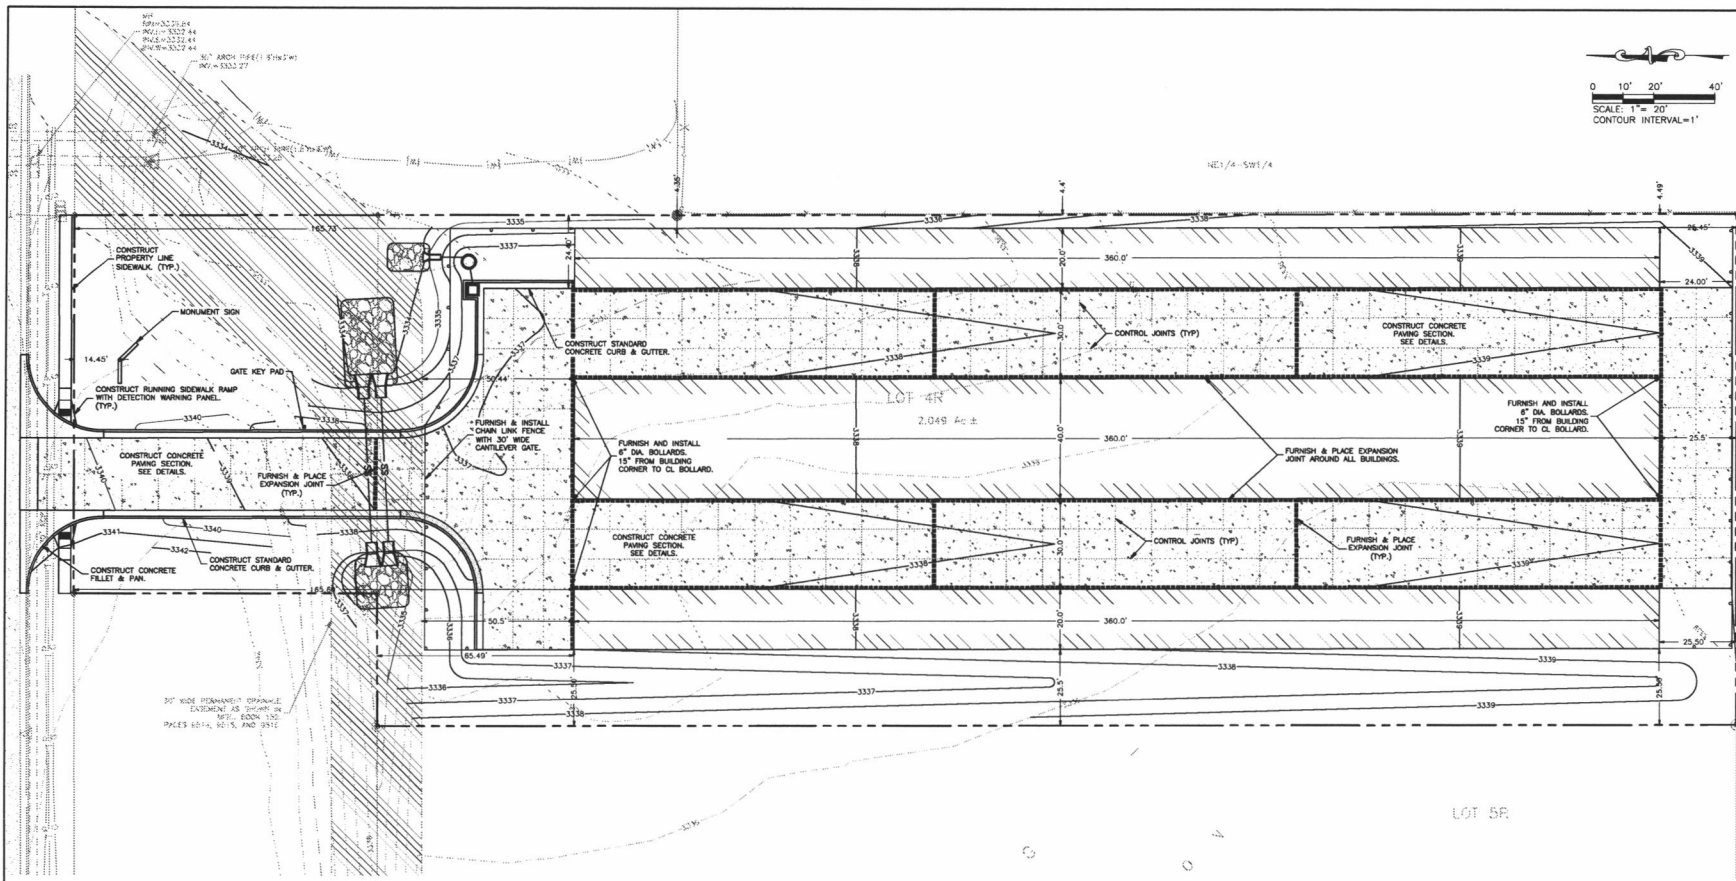

CONSTRUCTION LAYOUT NOTES:

JOINT LAYOUT:
JOINT LAYOUT SHOWN ON PLANS MAY BE ADJUSTED. ENSURE CONCRETE PANELS DO NOT EXCEED 12' IN ANY DIRECTION. CONTROL JOINTS MAY BE HAND-TOOLED OR SAWN.

CONCRETE SEALING:
ALL CONTROL JOINTS AND EXPANSION JOINTS SHALL BE SEALED. ALL BOUNDARY INTERFACES SHALL BE SEALED.

SITE LIGHTING:
SEE ELECTRICAL.

CONCRETE REINFORCEMENT:
UNLESS OTHERWISE SPECIFIED, INSTALL THE AND CHAIR CONCRETE REINFORCEMENT BAR WITH 2" CLEARANCE AT BOTTOM OF SLAB. REINFORCEMENT SHALL BE CHAINED. CONCRETE BARS SHALL NOT BE USED FOR REINFORCEMENT SUPPORT.

 RENNER ASSOCIATES, LLC CIVIL ENGINEERING • LAND SURVEYING 818 NORTH STREET RAPID CITY, SD 57701 P: 605.342.7932 F: 605.342.7933 www.rennerassociates.com	
Scale: 1"=20' Designed By: MDC Design Date: 5/2015 Drawn By: K24 Print Date: 5/28/2015 Checked By: K24 Revisions:	
KATHRYN AVENUE STORAGE UNITS LOT 4B MCMAHON SUBDIVISION SECTION 24, T2N, R7E, S1M CITY OF RAPID CITY, PENNINGTON COUNTY, SOUTH DAKOTA	
LOCATION	Prepared For: BCL CONSTRUCTION 2317 OREX DRIVE RAPID CITY, SD 57123
Internal Job No:	#7231
Sheet Title:	SITE LAYOUT & PAVING
C-7	