


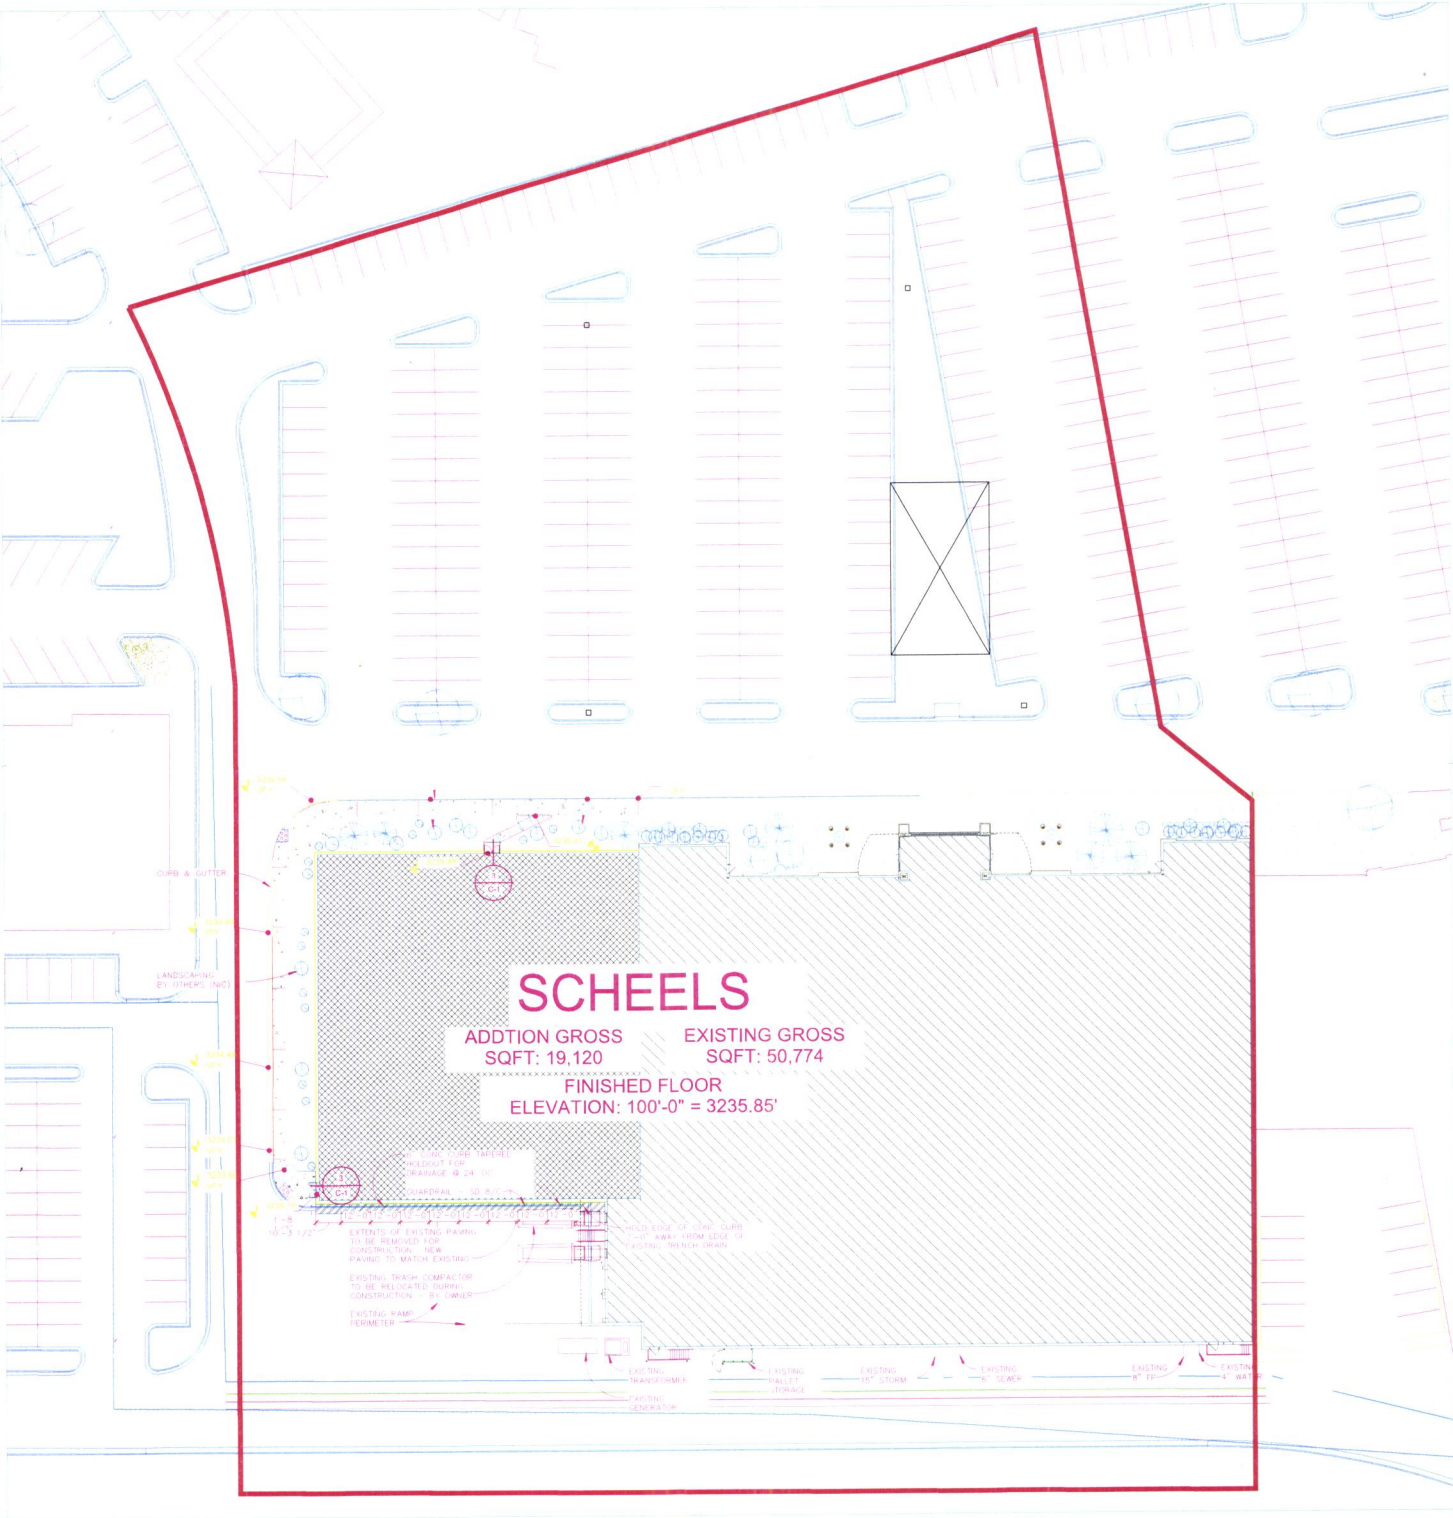

RECEIVED

AUG 27 2015

RAPID CITY COMMUNITY PLANNING
& DEVELOPMENT SERVICES

Scale: 0' 10' 20' 30' 40' 50' 60' 70' 80' 90' 100' RC SCHEELS Rapid City, SD

SITE PLAN LEGEND

- CONTROL JOINT - 30' N/S
- EXPANSION/CONSTRUCTION JOINT - 150' A/S
- PROPERTY LINE
- CONCRETE SIDEWALK
- TRAFFIC WARNING PANELS
- LIGHT POLE
- TREE