



15UR022

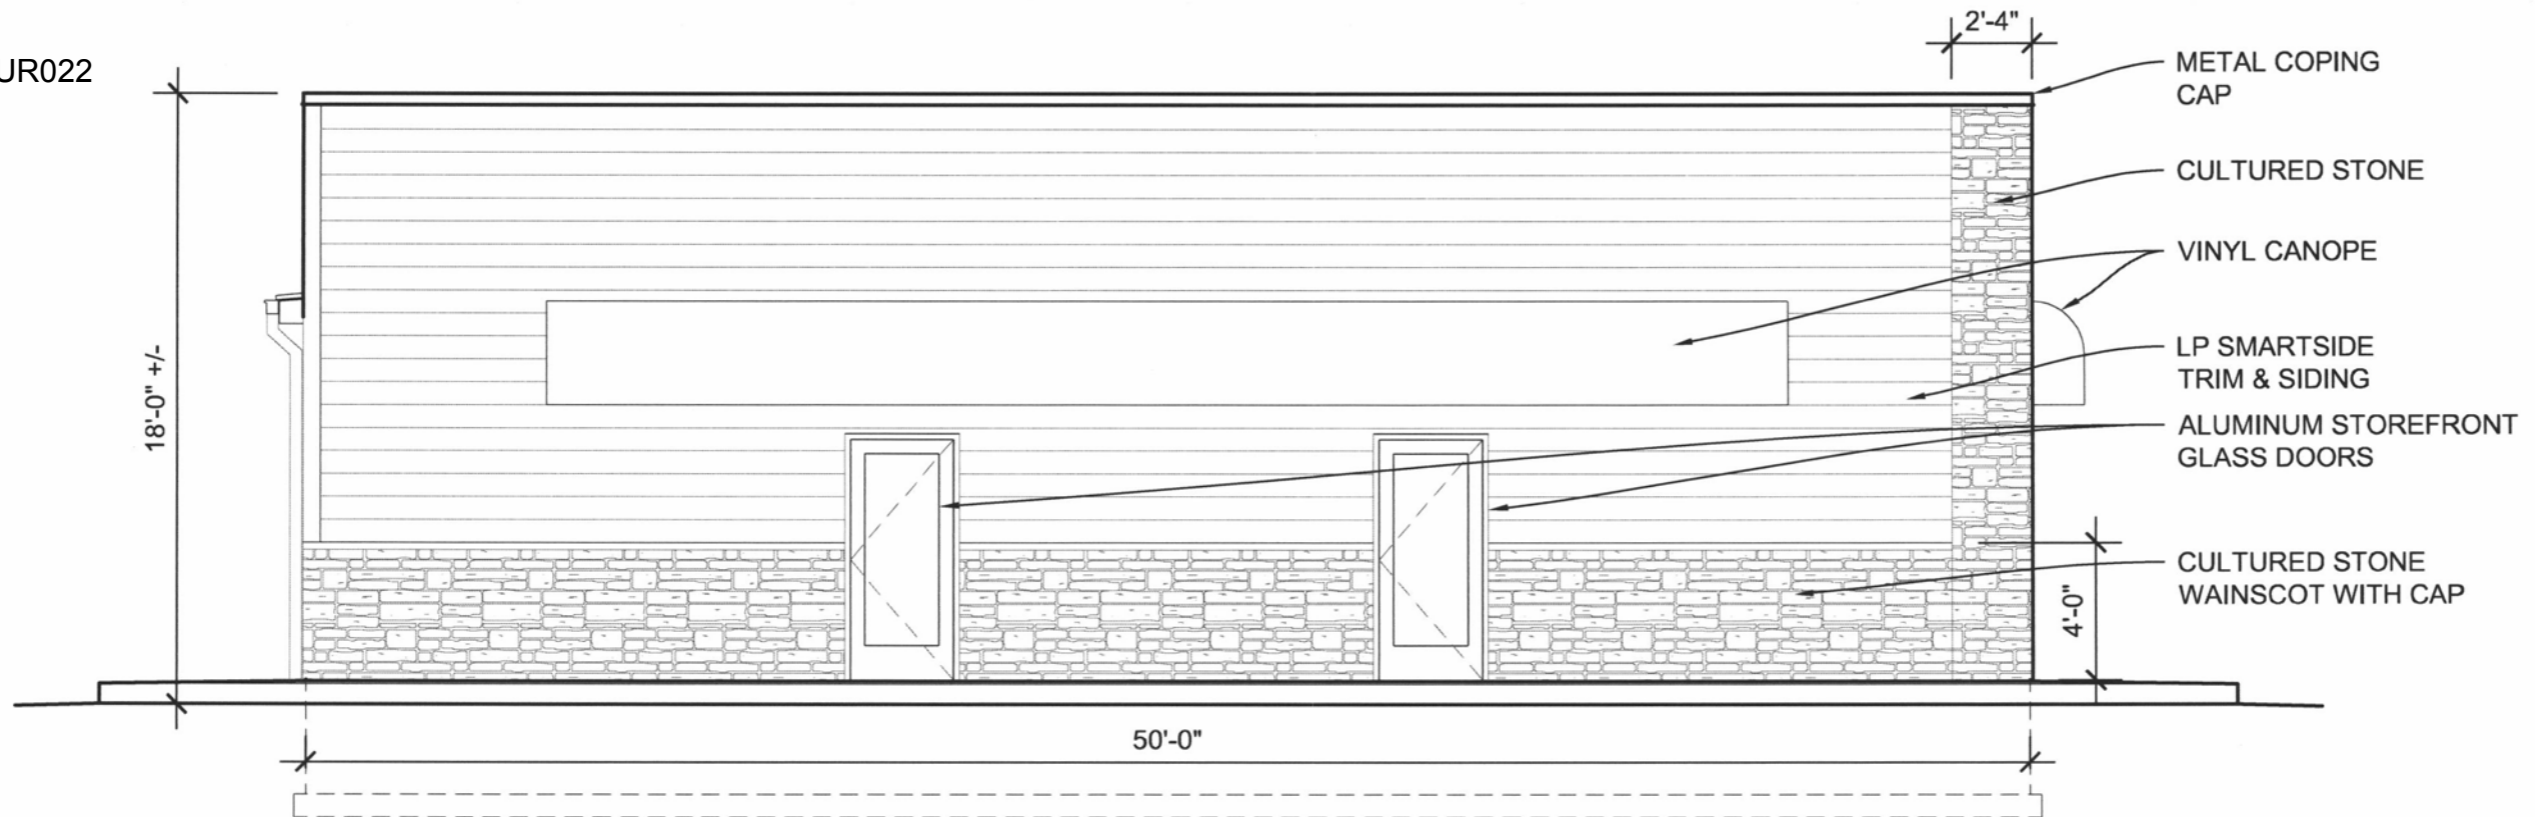

**WEST BUILDING ELEVATION**  
 SCALE: 3/16" = 1'-0"

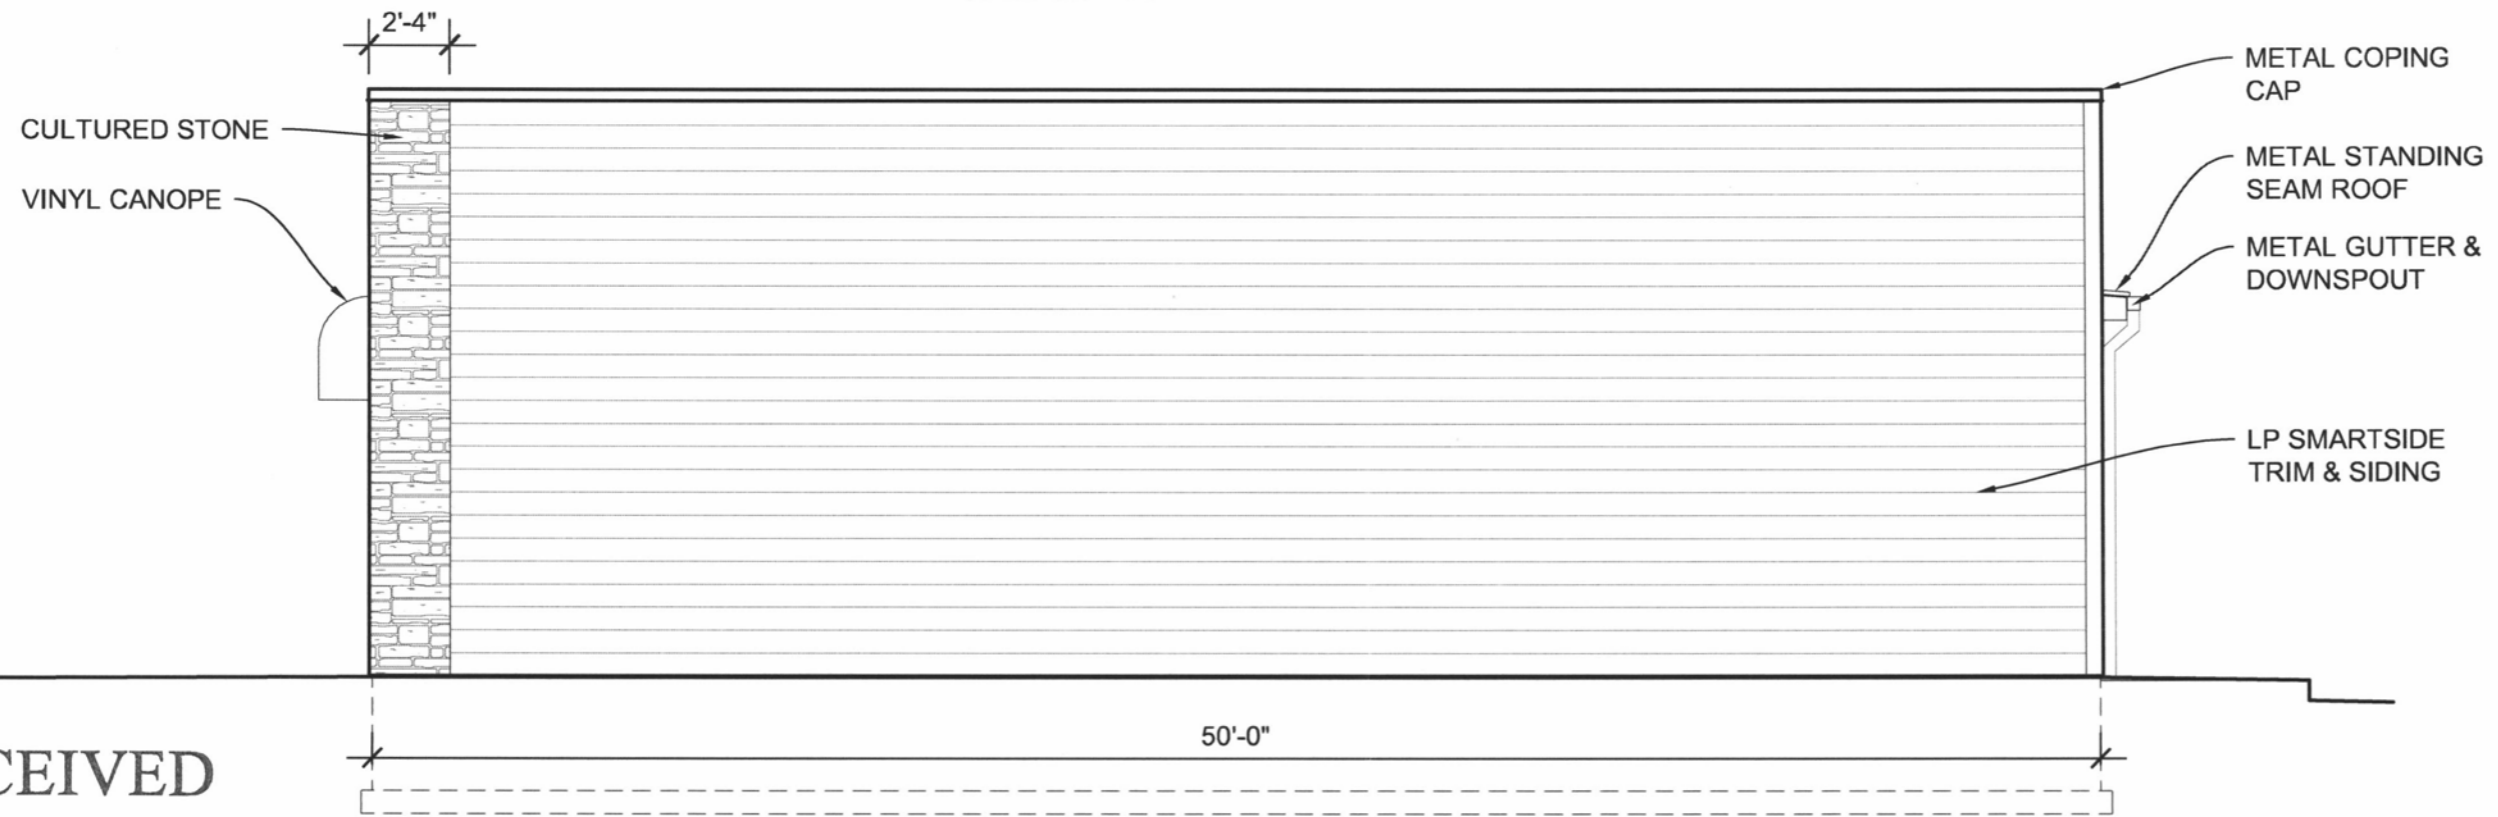

**EAST BUILDING ELEVATION**  
 SCALE: 3/16" = 1'-0"

NEW CASINO BUILDING  
 WEST MAIN STREET  
 RAPID CITY, SD

WEST & EAST BUILDING ELEVATIONS

SHEET DATE: 9.8.15

PROJECT NO: 1524


**A1**

SCALE: AS NOTED  
 PROJECT DATE: 9.3.15  
 SHEET SIZE: 11" X 17"

**RECEIVED**


SEP 11 2015

15UR022

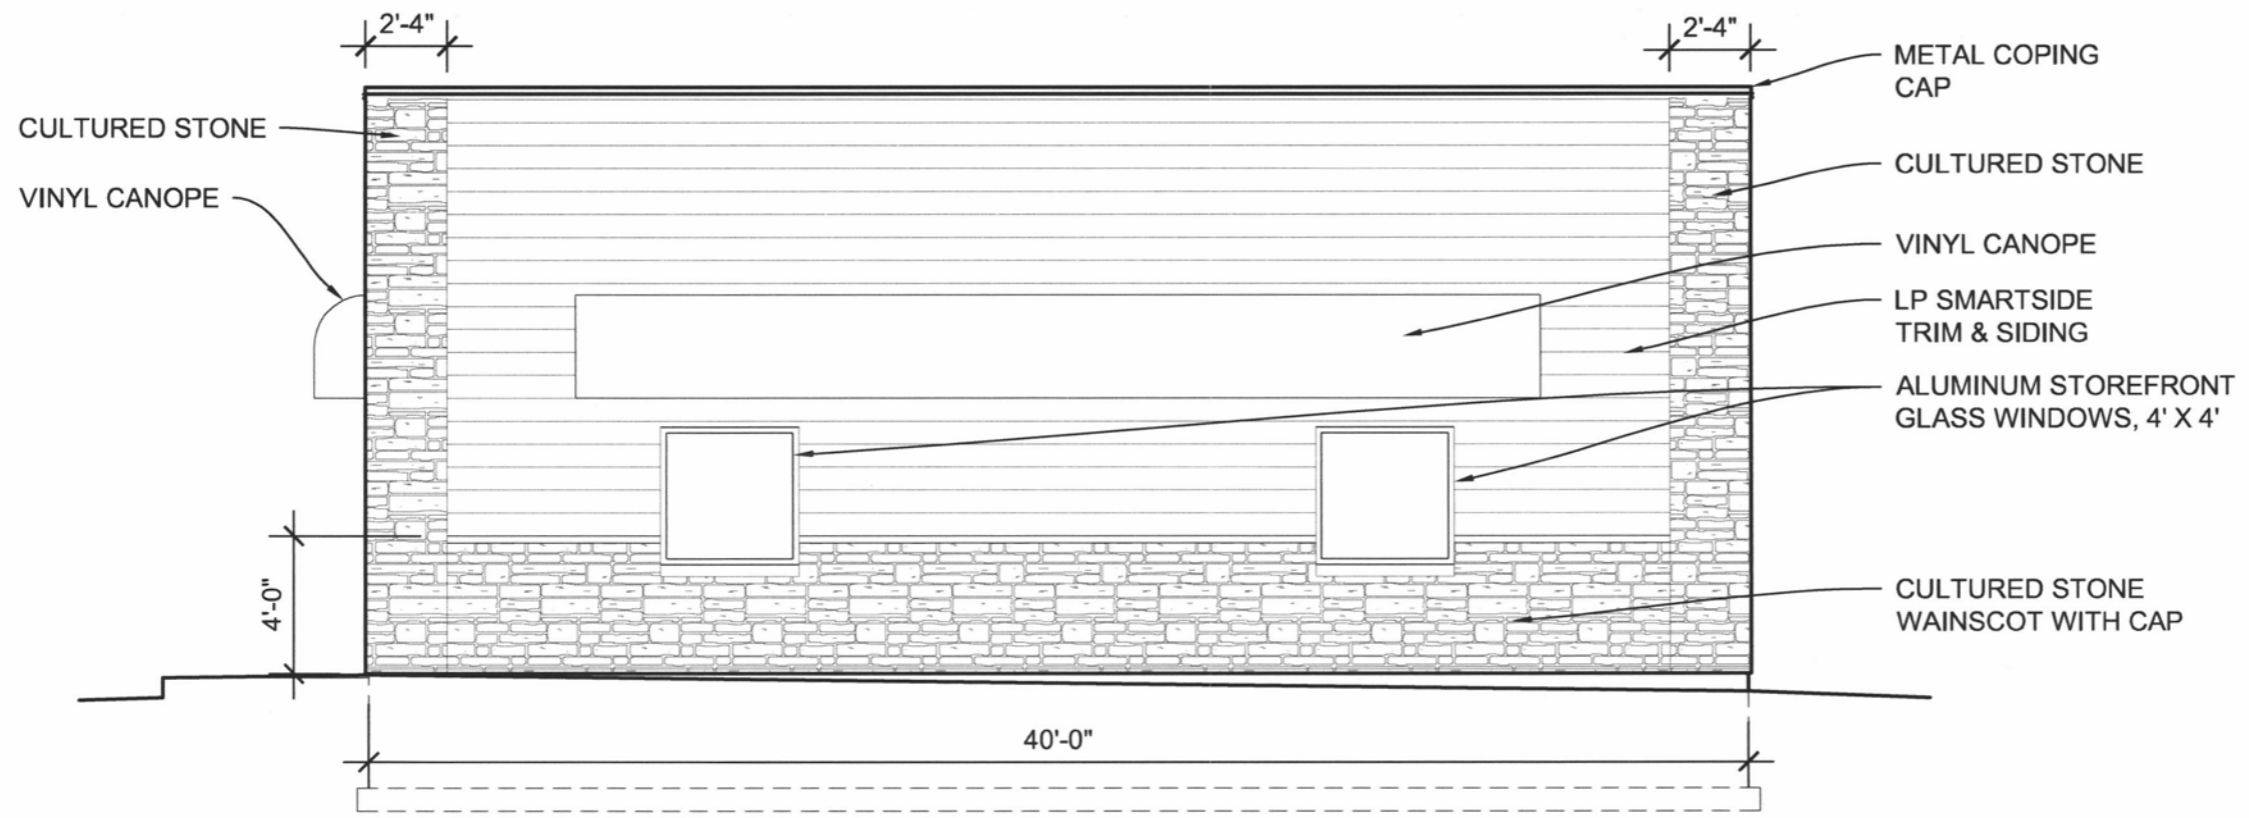

**SOUTH BUILDING ELEVATION**

SCALE: 3/16" = 1'-0"

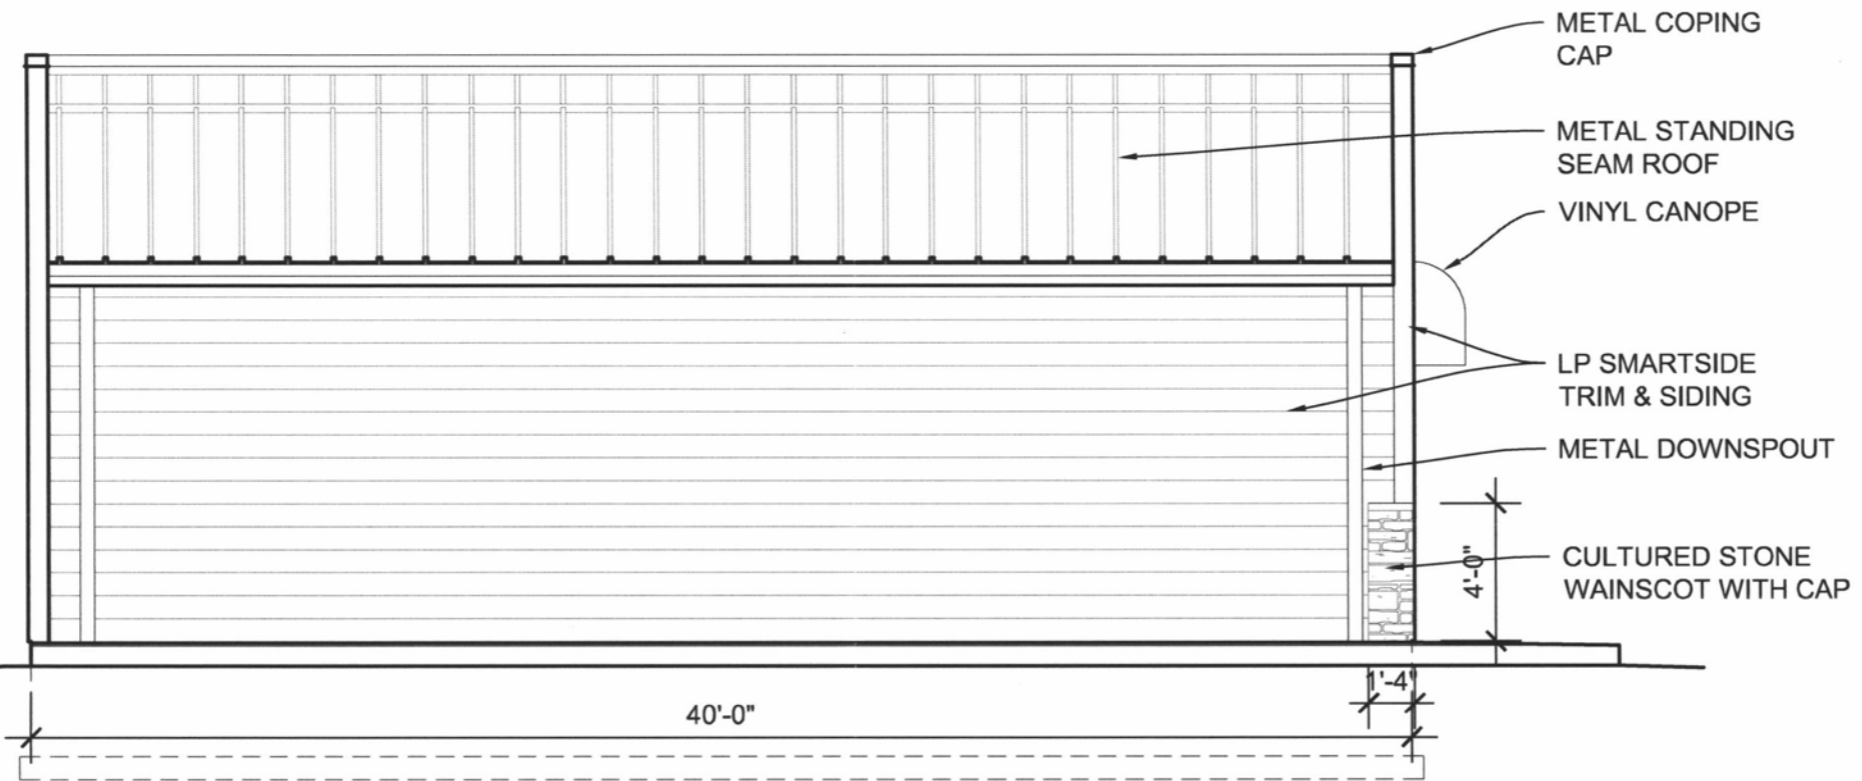

**NORTH BUILDING ELEVATION**

SCALE: 3/16" = 1'-0"

NEW CASINO  
 BUILDING  
 WEST MAIN STREET  
 RAPID CITY, SD

WEST & EAST  
 BUILDING  
 ELEVATIONS

SHEET DATE: 9.8.15

PROJECT NO: 1524  
**A2**  
 SCALE: AS NOTED  
 PROJECT DATE: 9.3.15  
 SHEET SIZE: 11" X 17"

RECEIVED

SEP 11 2015