




15PD035

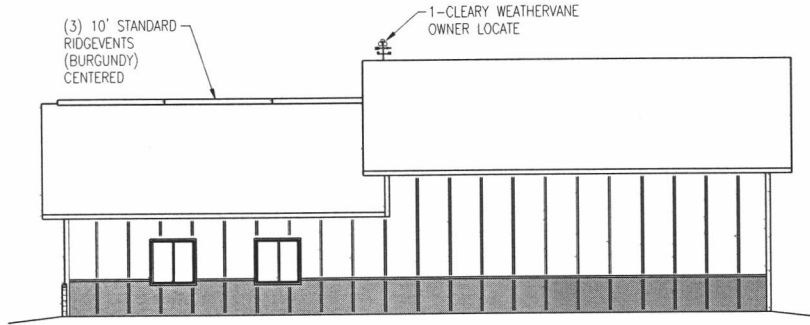


SIDE ELEVATION

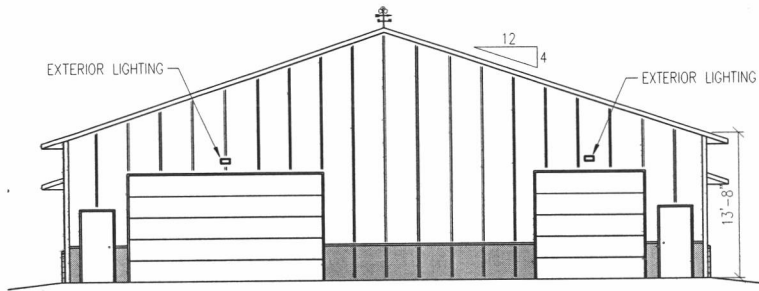

END ELEVATION

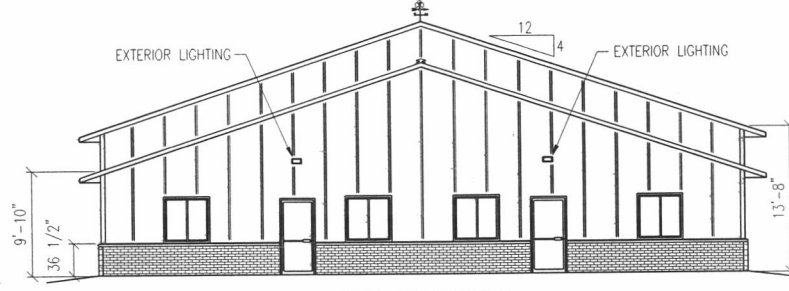

END ELEVATION

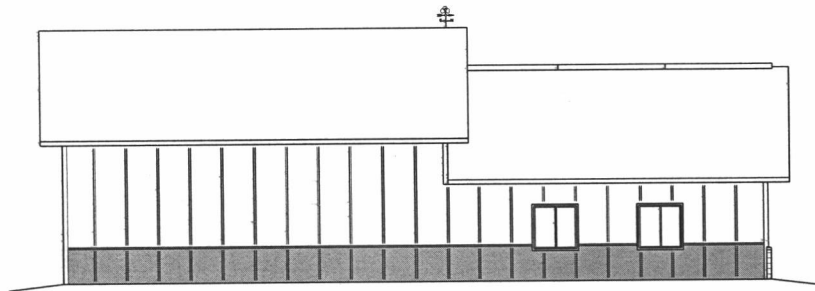

SIDE ELEVATION

RECEIVED

AUG 28 2015

**RAPID CITY COMMUNITY PLANNING
& DEVELOPMENT SERVICES**

**CLEARY
BUILDING CORP.**

190 PAOLI STREET / P.O. BOX 890220
VERONA, WI 53593 / (800) 373-9550

DRAWN BY: T. KALDENBERG

DATE DRAWN: 7/29/2015

PLAN REVISIONS:

NUMBER	DATE	BY
1		
2		
3		
4		

PROJECT NAME:
CT INVESTMENTS

PROJECT SITE ADDRESS:

1555-A CATRON BOULEVARD

RAPID CITY, SD

BUILDING SIZE:

60'x36'x13'-8" / 60'x30'x9'-10"

SHEET NAME:
ELEVATIONS

PROJECT NUMBER:
000000000

SHEET NUMBER:
2 OF 3

SHEET SCALE: 3/16"=1'-0"

