

15PD033


EXHIBIT 'C'

SITE FENCING, FENCE GATES, DOOR LOCATIONS, AND SNOW REMOVAL PADS

NOVEMBER 9, 2015

0 50' 100'

SCALE: 1" = 100'

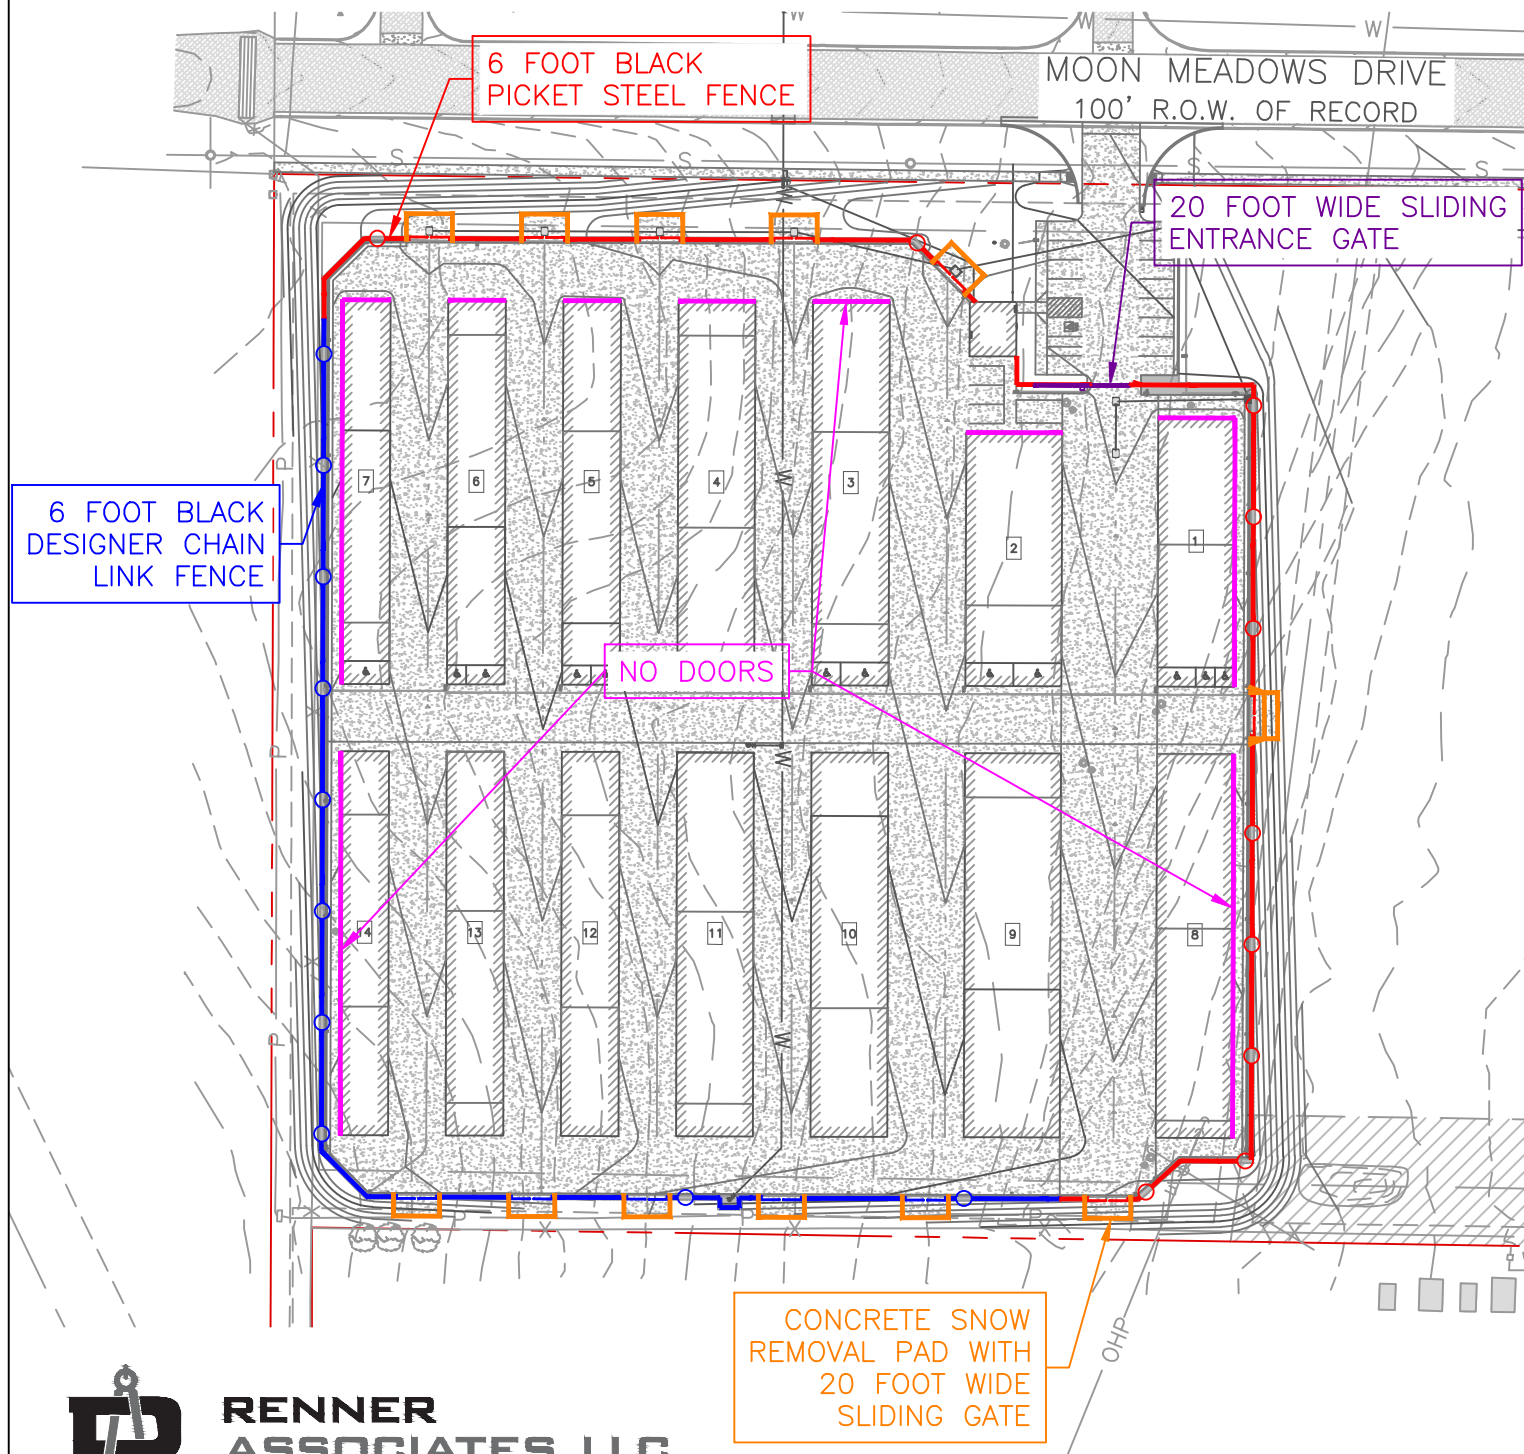

RENNER ASSOCIATES, LLC
CIVIL ENGINEERING • LAND SURVEYING

616 SIXTH STREET PH: 605-731-7310
RENNERASSOC.COM RAPID CITY, SD 57701 FX: 605-731-7313

-NO TRASH DUMPSTERS
-NO SEMI TRUCK ACCESS