


RAPID CITY COMMUNITY PLANNING & DEVELOPMENT SERVICES

OCT 28 2015

RECEIVED

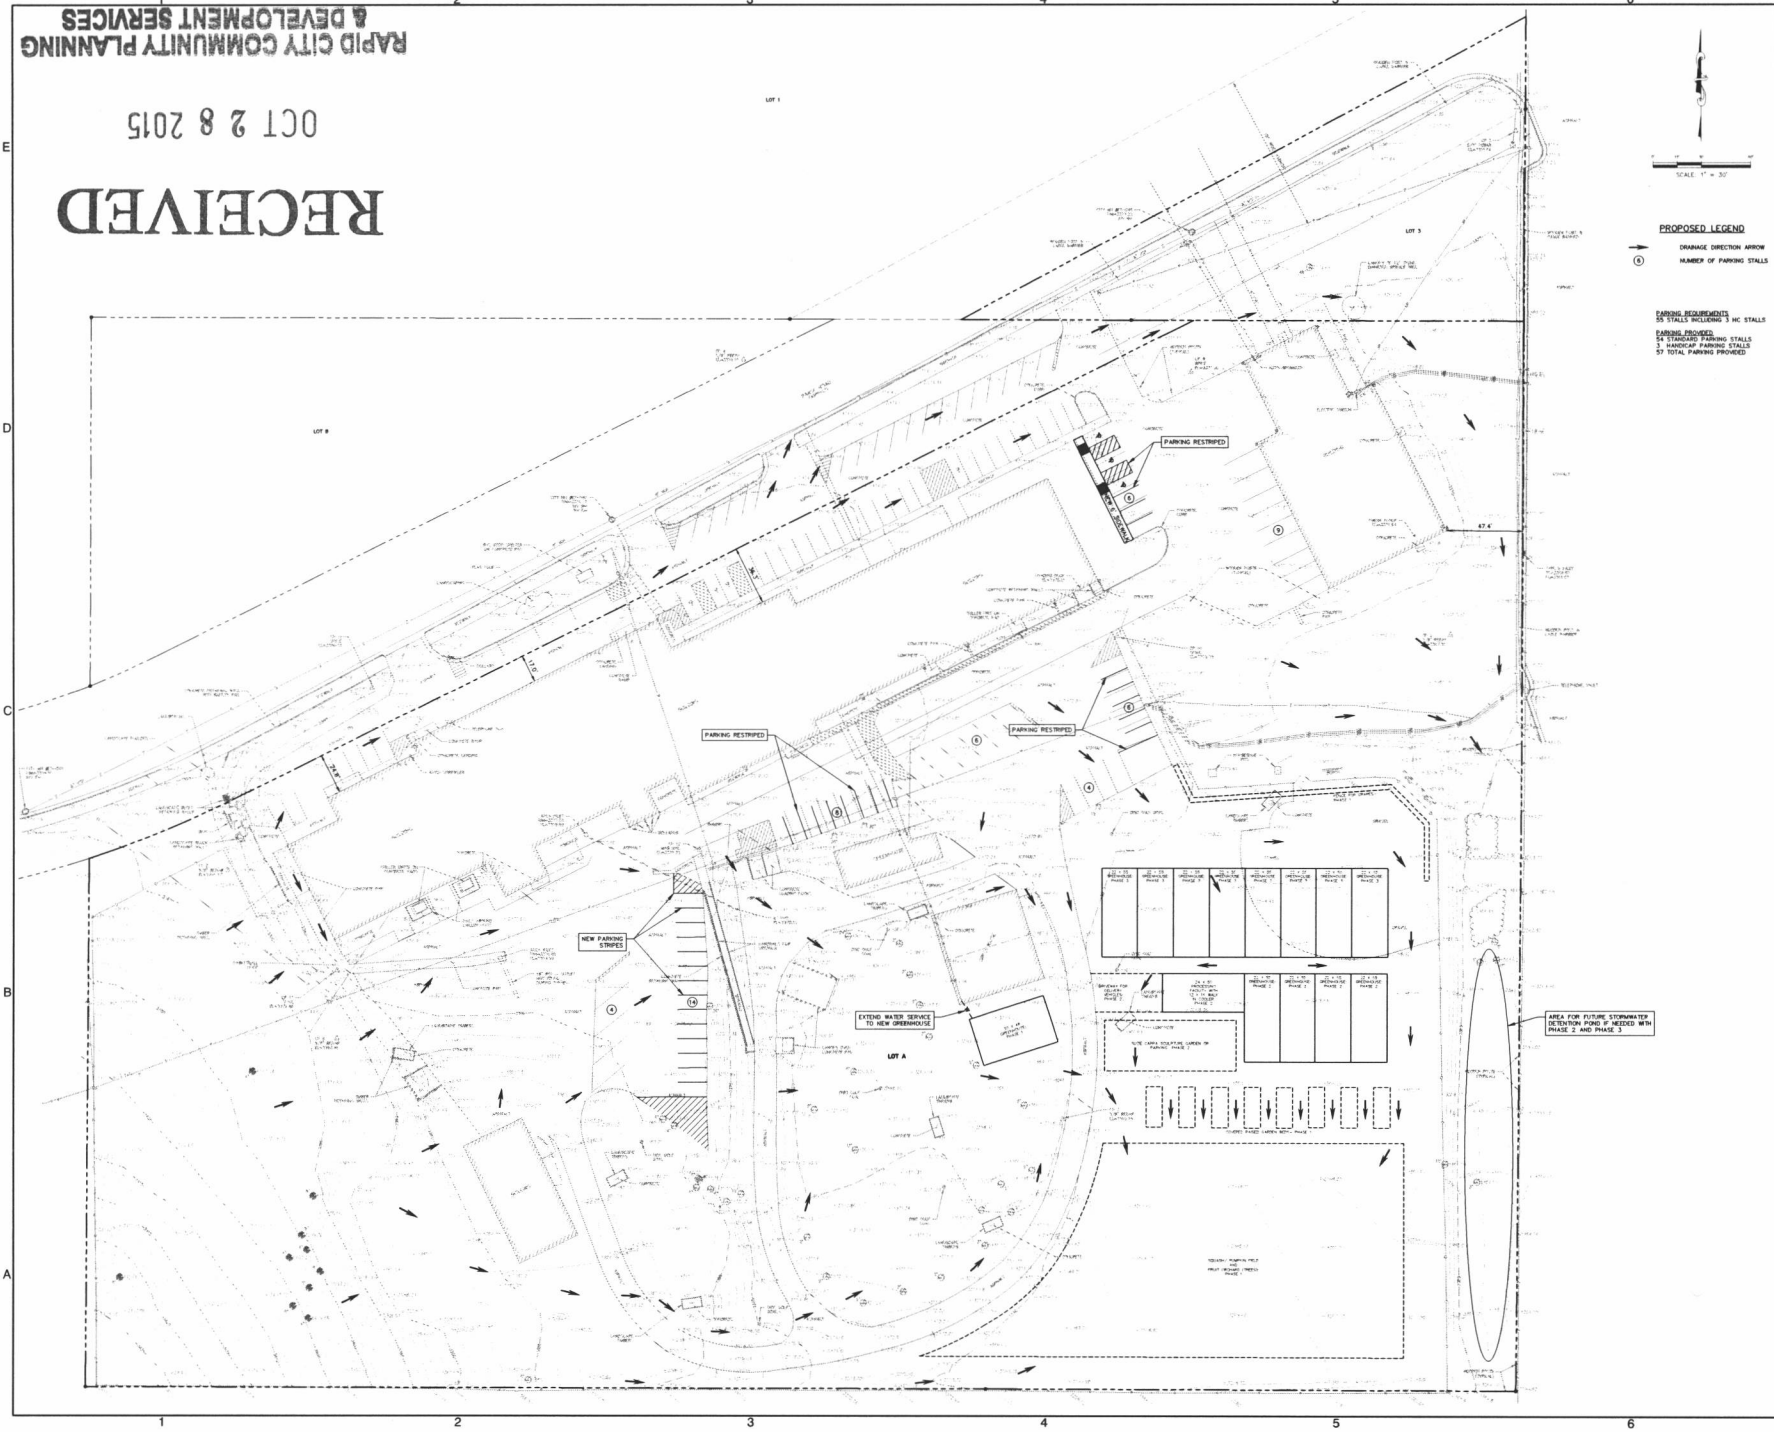

PROPOSED LEGEND  
 ORANGE DIRECTION ARROW  
 NUMBER OF PARKING STALLS

PARKING REQUIREMENTS  
 25 STALLS INCLUDING 3 HC STALLS  
 PARKING PROVIDED  
 24 TRUCKING PARKING STALLS  
 3 HANDICAP PARKING STALLS  
 19 TOTAL PARKING PROVIDED

UPPER DECK ARCHITECTS, INC.  
 50 MINNEAPOLIS ST., SUITE 1  
 RAPID CITY, SD 57701  
 PHONE: 605.251.0237  
 FAX: 605.251.0240

PLANNED DEVELOPMENT SUBMITTAL 10/26/15 NOT FOR CONSTRUCTION

NO.	DESCRIPTION	DATE

CONSULTANTS:  
 F.M.G., Inc.  
 CONSULTING ENGINEERS  
 1000 W. 10TH ST., SUITE 100  
 RAPID CITY, SD 57701  
 PHONE: 605.251.0237  
 FAX: 605.251.0240

BLACK HILLS WORKS CAMPUS MASTERPLAN  
 MASTERPLAN  
 RAPID CITY, SD

PROJECT NUMBER: 15041  
 DRAWN BY: K.S.J.  
 CHECK BY: A.C.  
 SHEET TITLE:

FINAL DEVELOPMENT OVERLAY

C1 of C1

PRELIMINARY - NOT FOR CONSTRUCTION