

**CONCEPT FLOOR PLAN  
BASEMENT**

**GEIGER**  
ARCHITECTURE

ARCHITECTURE  
DESIGN/BUILD  
CONSULTING  
PLANNING &  
DEVELOPMENT  
LEES GEIGER  
ARCHITECT  
415 MAIN #201 RAPID CITY SD 57701-685-348 4082


PLANNED DEVELOPMENT DOCUMENTS  
**ADAPTIVE RE-USE**  
321 7TH STREET  
RAPID CITY, SD

BY: TCW  
DATE UPDATED: 11/13/15  
DATE PLOTTED: 11/13/15

DATE PRINTED  
REVISIONS PRINTED  
REVISION # 1  
REVISION # 2  
REVISION # 3

CONCEPT  
FLOOR PLAN -  
BASEMENT

**A4**

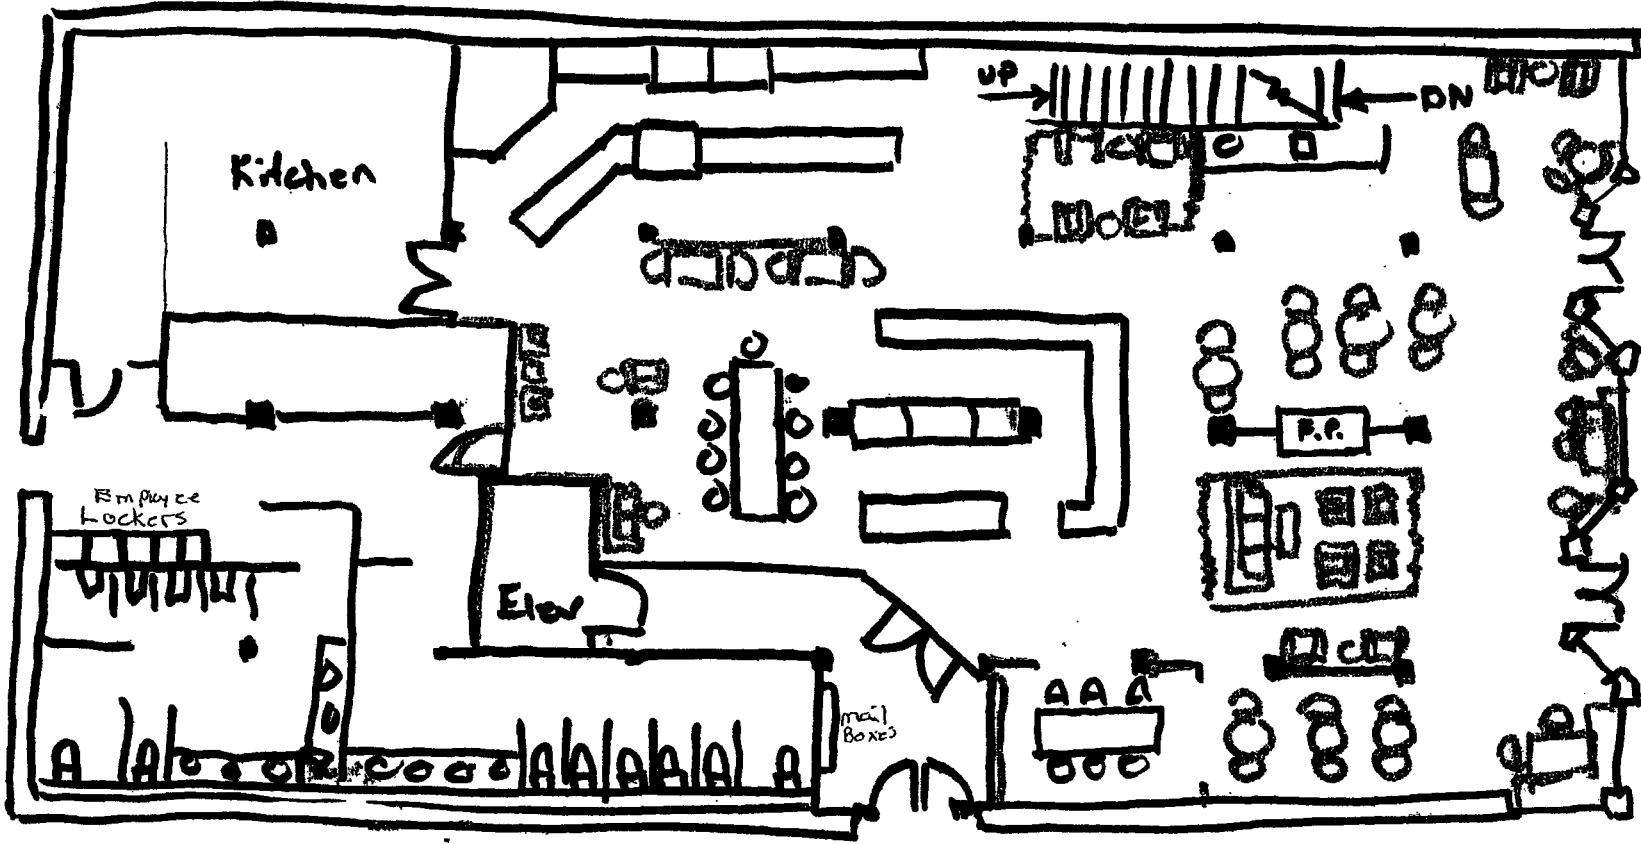

**CONCEPT FLOOR PLAN  
FIRST FLOOR**

**GEIGER**  
ARCHITECTURE

ARCHITECTURE  
DESIGN/BUILD  
RESTORATION &  
PLANNING &  
DEVELOPMENT  
LEES GEIGER  
ARCHITECT  
415 MAIN ST #201 RAPID CITY, SD 57701 605.348.6842


PLANNED DEVELOPMENT DOCUMENTS:  
**ADAPTIVE RE-USE  
321 7TH STREET  
RAPID CITY, SD**

BY: TGH  
DATE UPDATED: 11/13/15  
DATE PLOTTED: 11/13/15

DATE PRINTED:  
REVISIONS PRINTED  
REVISION 1  
REVISION 2  
REVISION 3

**CONCEPT  
FLOOR PLAN -  
FIRST FLOOR**

**A5**

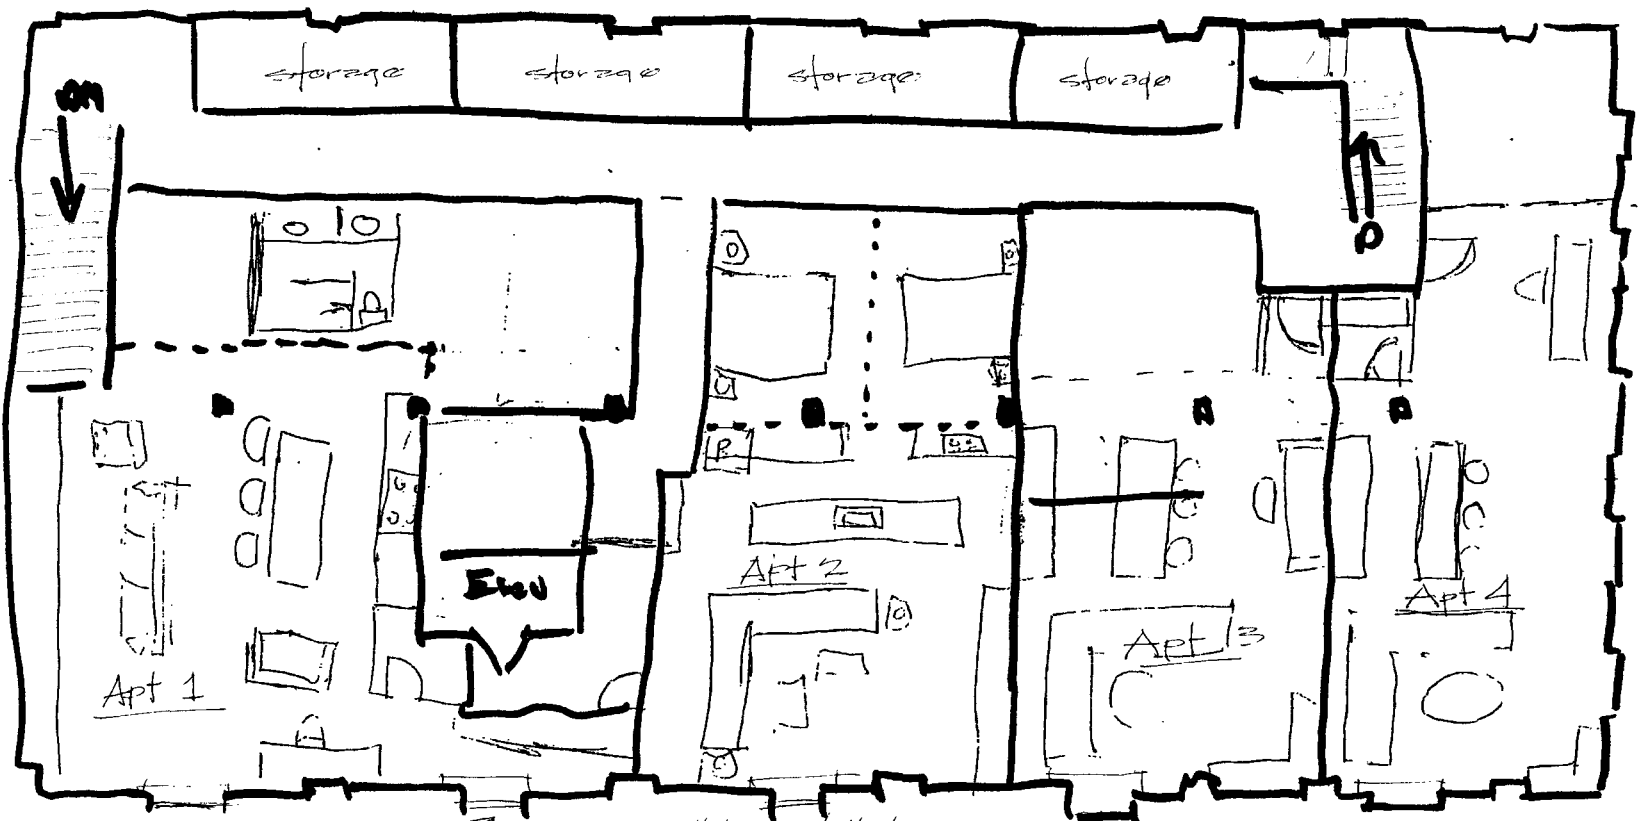

**CONCEPT FLOOR PLAN  
SECOND FLOOR**

*Windows will be installed in previous openings on 2nd & 3rd -  
The flag painting will be removed by a new finish on the exterior  
stucco at all locations*



ARCHITECTURE  
DESIGN/BUILD  
RESTORATION  
PLANNING &  
DEVELOPMENT  
LESLIE GEGER  
ARCHITECT  
413 MAIN ST. FLOOR 1A/101 RAPID CITY SD 57701-605 348-5042


PLANNED DEVELOPMENT DOCUMENTS:  
**ADAPTIVE RE-USE**  
**321 7TH STREET**  
**RAPID CITY, SD**

BY: TGV  
DATE UPDATED: 11/13/15  
DATE PLOTTED: 11/13/15

DATE PRINTED:  
REVISIONS PRINTED:  
REVISION 1:  
REVISION 2:  
REVISION 3:

**CONCEPT  
FLOOR PLAN -  
SECOND FLOOR**

**A6**

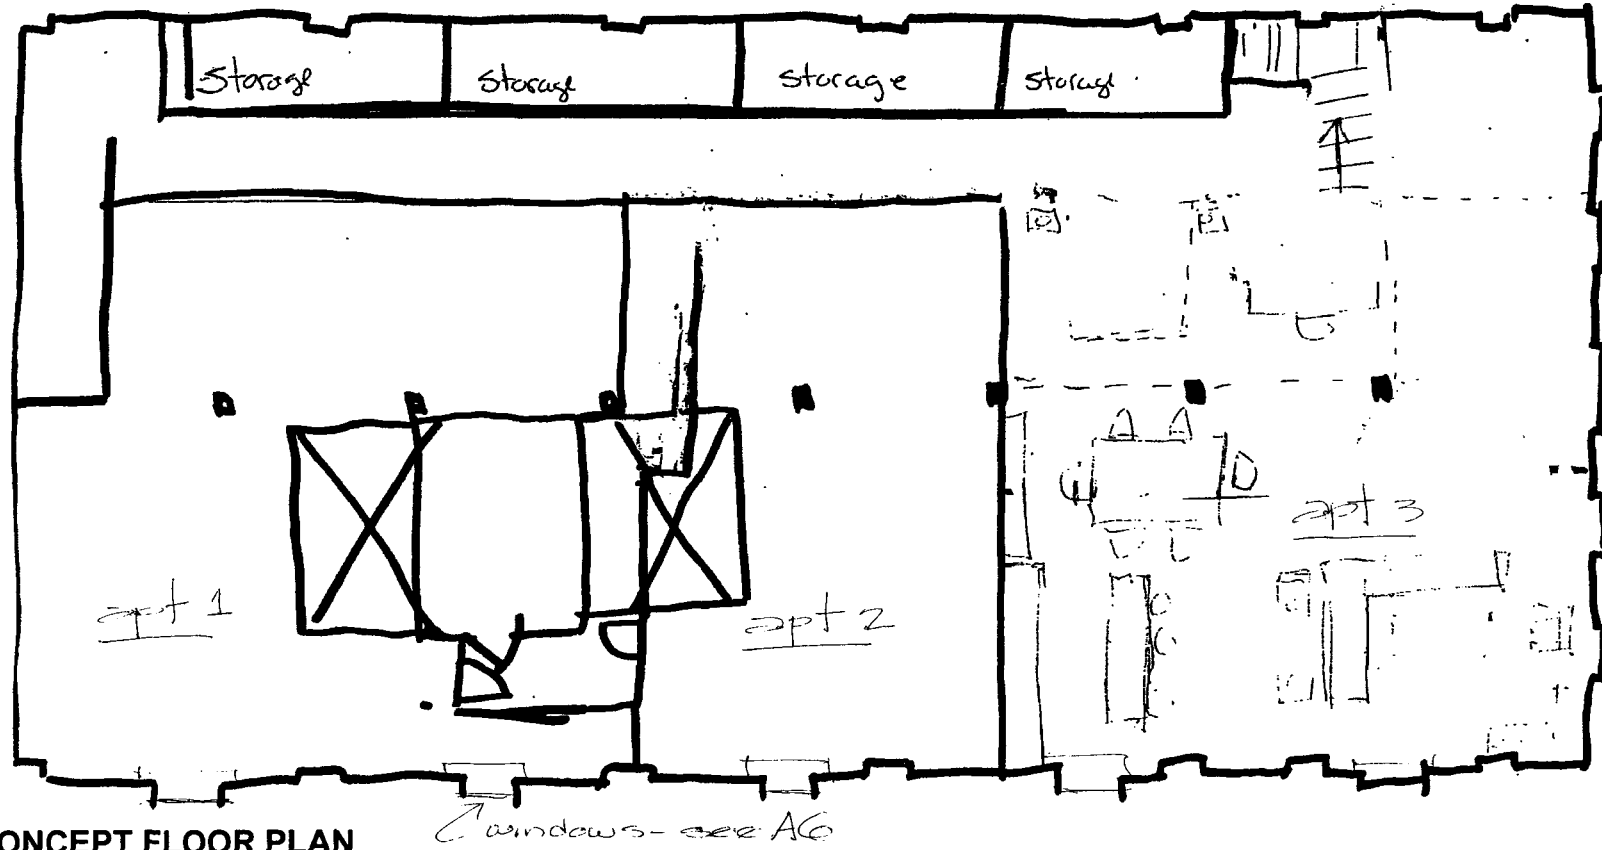

**CONCEPT FLOOR PLAN**  
**THIRD FLOOR**

↑ windows - see AC



ARCHITECTURE  
 GEIGER ARCHITECTURE  
 GEIGER ARCHITECTURE  
 PLANNING &  
 DEVELOPMENT  
 LEES GEIGER  
 ARCHITECT  
 415 MAIN ST 2ND FL RAPID CITY SD 57701 605 348 4093

PLANNED DEVELOPMENT DOCUMENTS:  
 ADAPTIVE RE-USE  
 321 7TH STREET  
 RAPID CITY, SD

BY: TCW  
 DATE UPDATED: 11/13/15  
 DATE PLOTTED: 11/13/15

DATE PRINTED  
 REVISIONS PRINTED  
 REVISION 1  
 REVISION 2  
 REVISION 3

CONCEPT  
 FLOOR PLAN -  
 THIRD FLOOR

**A7**