




190 PAOLI STREET / P.O. BOX 938220  
VERONA, WI 53593 / (800) 373-9550

DRAWN BY: T. KALDENBERG


DATE DRAWN: 7/29/2015

PLAN REVISIONS:


NUMBER	DATE	BY
1		
2		
3		
4		

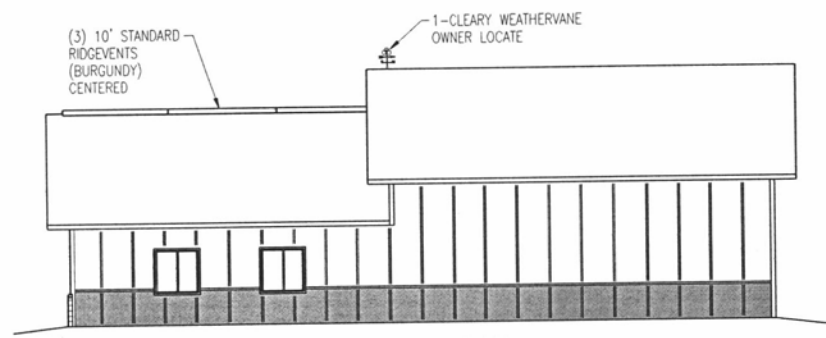


SIDE ELEVATION

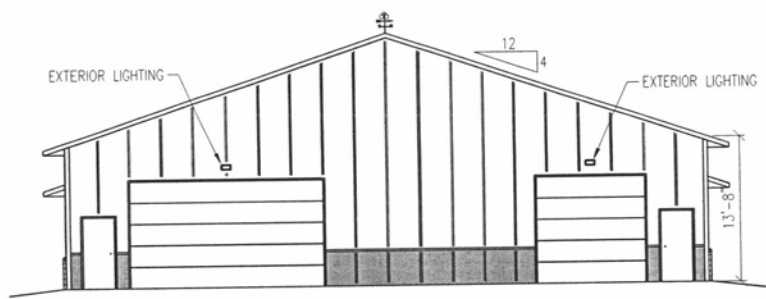

END ELEVATION

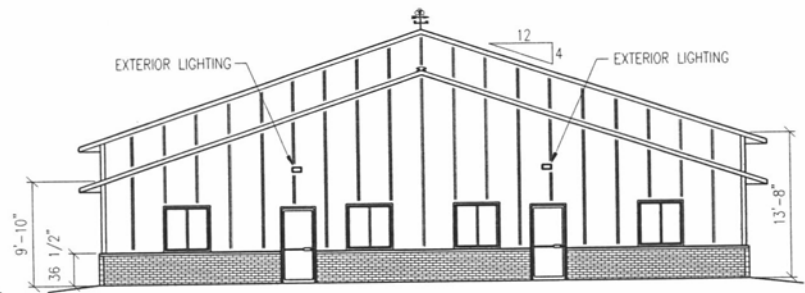

END ELEVATION

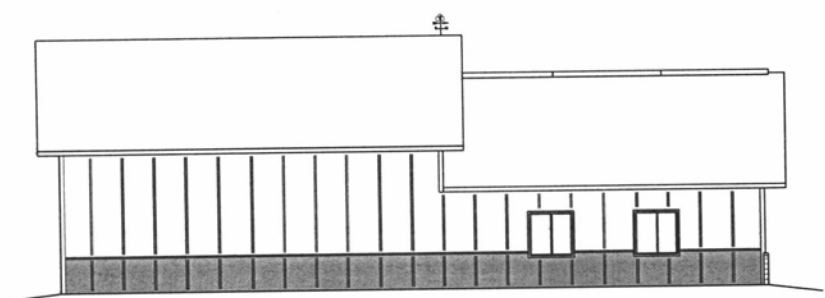

SIDE ELEVATION

RECEIVED

DEC 11 2015

Rapid City Community Planning  
& Development Services

PROJECT NAME:  
**CT INVESTMENTS**  
PROJECT SITE ADDRESS:  
1555-A CATRON BOULEVARD  
RAPID CITY, SD  
BUILDING SIZE:  
60'X36'X13'-8" / 60'X30'X9'-10"  
SHEET NAME:  
ELEVATIONS

PROJECT NUMBER:  
**000000000**

SHEET NUMBER:  
**2 OF 3**

SHEET SCALE: 3/16"=1'-0"

