
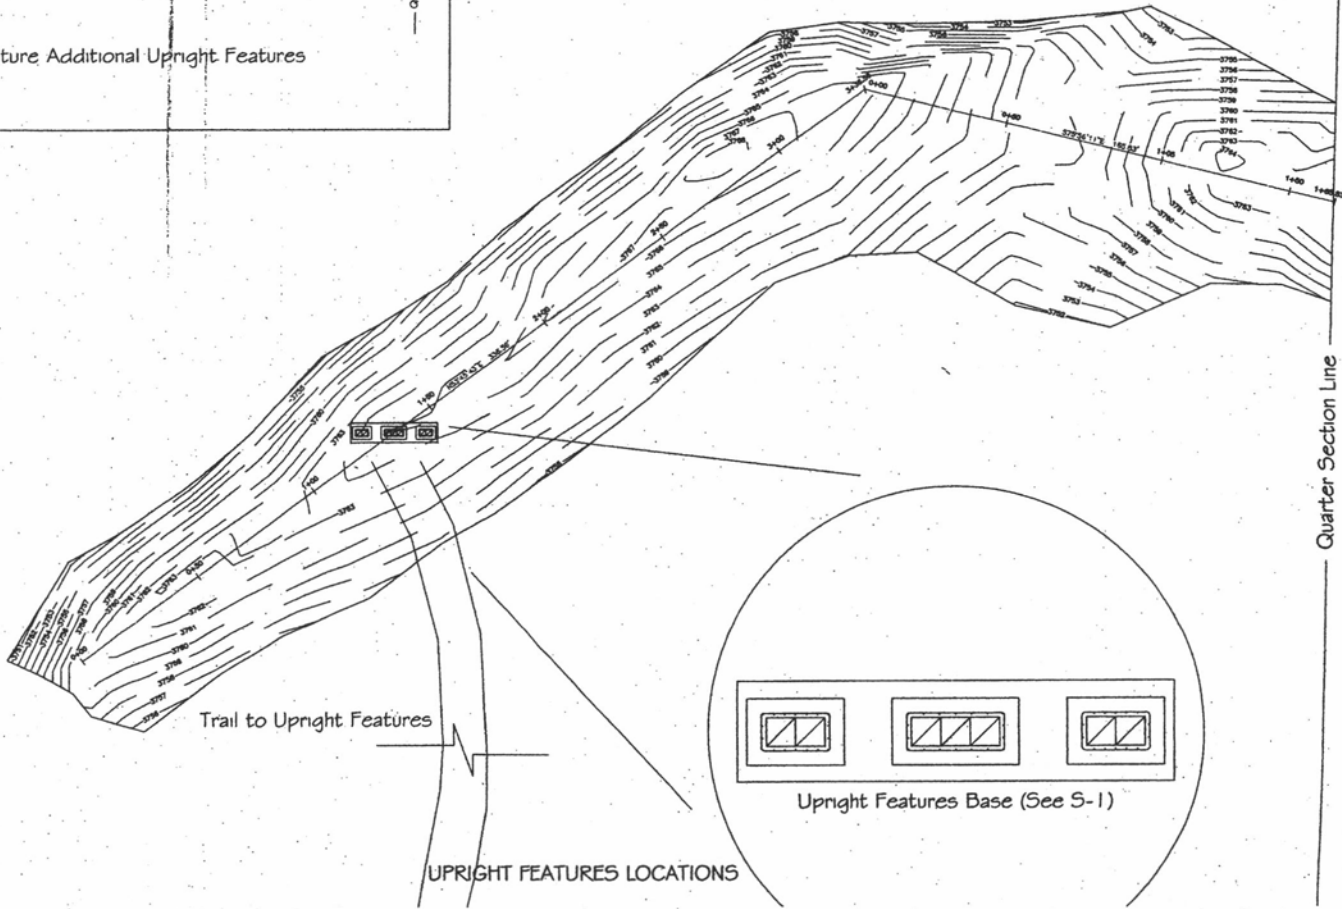


RECEIVED

FEB 12 2016

Rapid City Community Planning
& Development Services

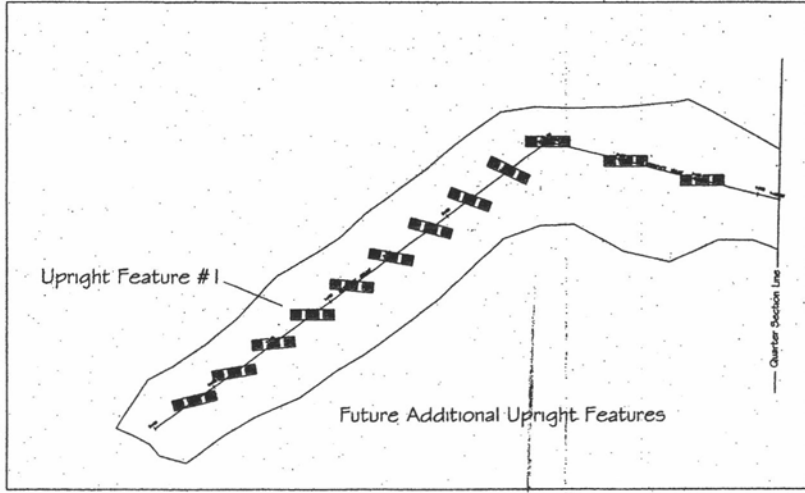

PROJECT TITLE:
Bailey Associates Inc Park
P.O. Box 1825
Rapid City, SD 57709

SHEET TITLE:
Upright Features Locations

DATE: December 10, 2015
DWN BY: Sam Thom
CHK BY: Sam Thom
REV: December 11, 2015

DESIGNER'S DECLARATION:
I, the undersigned, being a duly
licensed professional engineer and
a member in good standing of
the State of South Dakota,
do hereby certify that I am the
designer of the above work.

PROJECT NUMBER:
15-087

SCALE:
1"=80'

SHEET:
2 of 2