


RECEIVED

NOV 15 2000

City of  
Planning Department

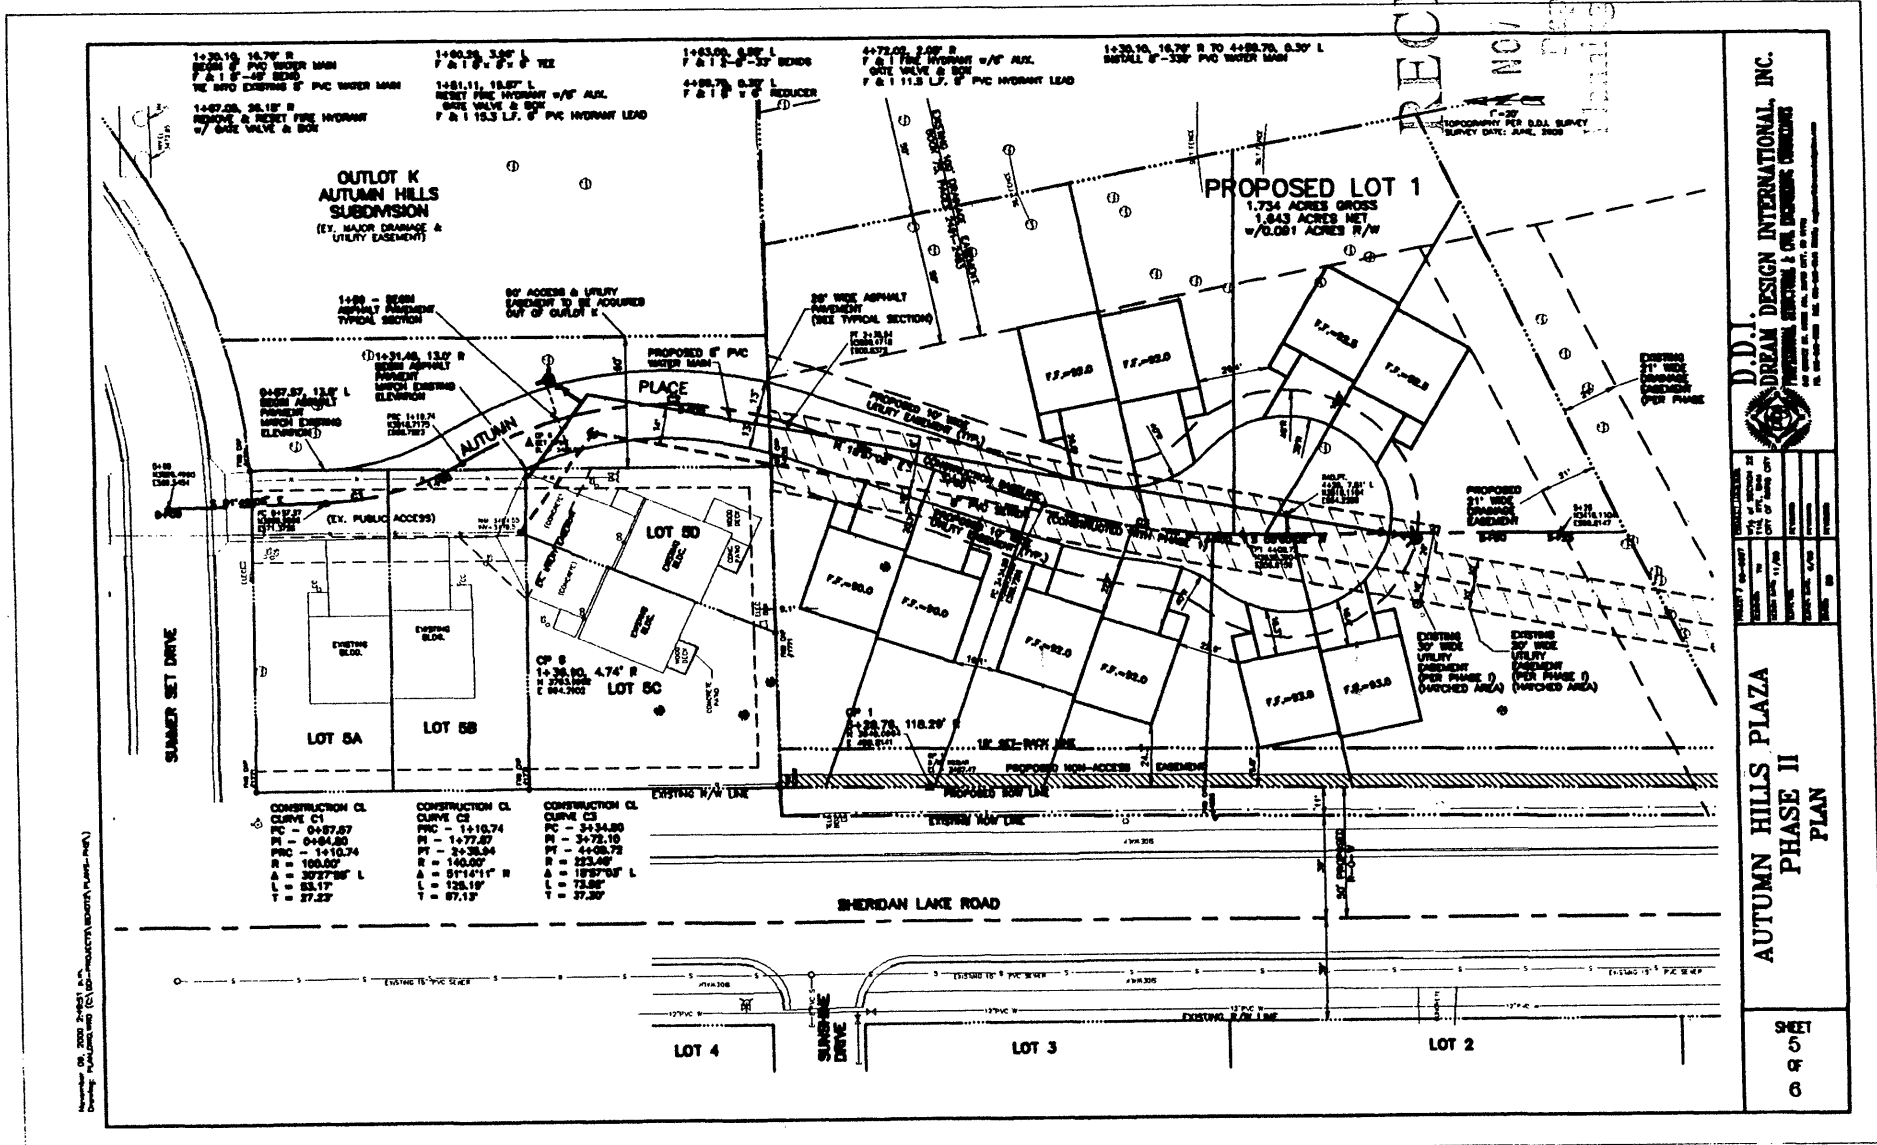

**D.D.I.**  
**DREAM DESIGN INTERNATIONAL, INC.**  
PRELIMINARY ENGINEERING & CIVIL ENGINEERING CONSULTANTS

PROJECT NO. 00-0007  
DATE OF DESIGN: 11/15/00  
DATE OF THIS PLAN: 11/15/00  
SCALE: AS SHOWN  
SHEET NO. 5 OF 6

**AUTUMN HILLS PLAZA  
PHASE II  
PLAN**

November 08, 2000 2:00 PM (P) (C:\PROJECTS\000007\000007.DWG)