



TREE LEGEND

- BOULEVARD TREE
- LITTLE LEAF GREENSPIRE
- SMALL TREE
- SPRING SNOW CRABAPPLE

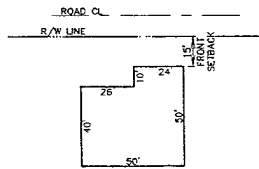

TYPICAL HOUSE DIMENSIONS

THERE SHALL BE NO LIGHTS OR SIGNAGE ALLOWED OTHER THAN STANDARD CITY STREET LIGHTS AND TRAFFIC SIGNS

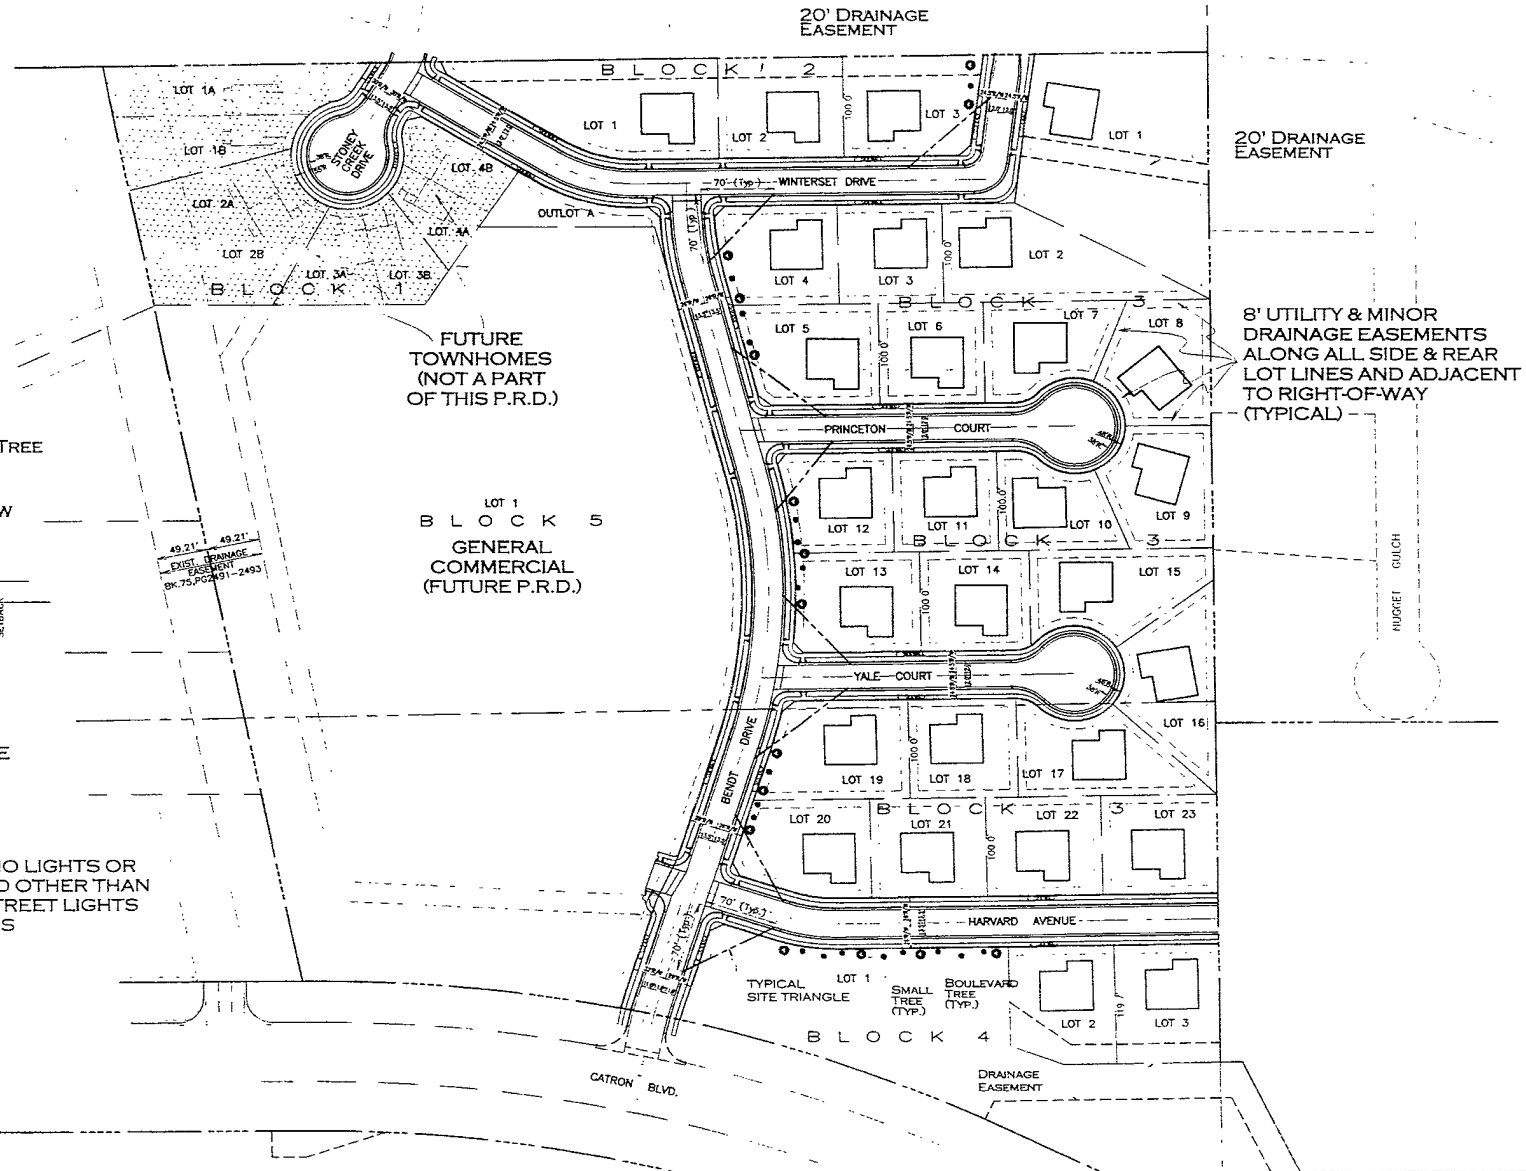

P.R.D. of STONEY CREEK SUBDIVISION - PHASE I
LANDSCAPING PLAN & BUILDING FOOTPRINTS

D.D.I.
DREAM DESIGN INTERNATIONAL, INC.
PROFESSIONAL STRUCTURAL & CIVIL ENGINEERING CONSULTANTS
3800 S. MAIN ST., SUITE 5, DENVER, CO 80202
PH: 303.733.4478 FAX: 303.733.4475 EMAIL: dream@dreamdesign.com

PROJECT #	0097-3	FRAGILE DOCUMENT	
DATE	08/05/08	DATE OF SECTION	22
DRAWN BY	HS	CITY OF RAPID CITY	
CHECKED BY			
DATE	08/05/08		
SCALE	1" = 60'		
DATE	08/05/08		

SHEET
1
OF
1