
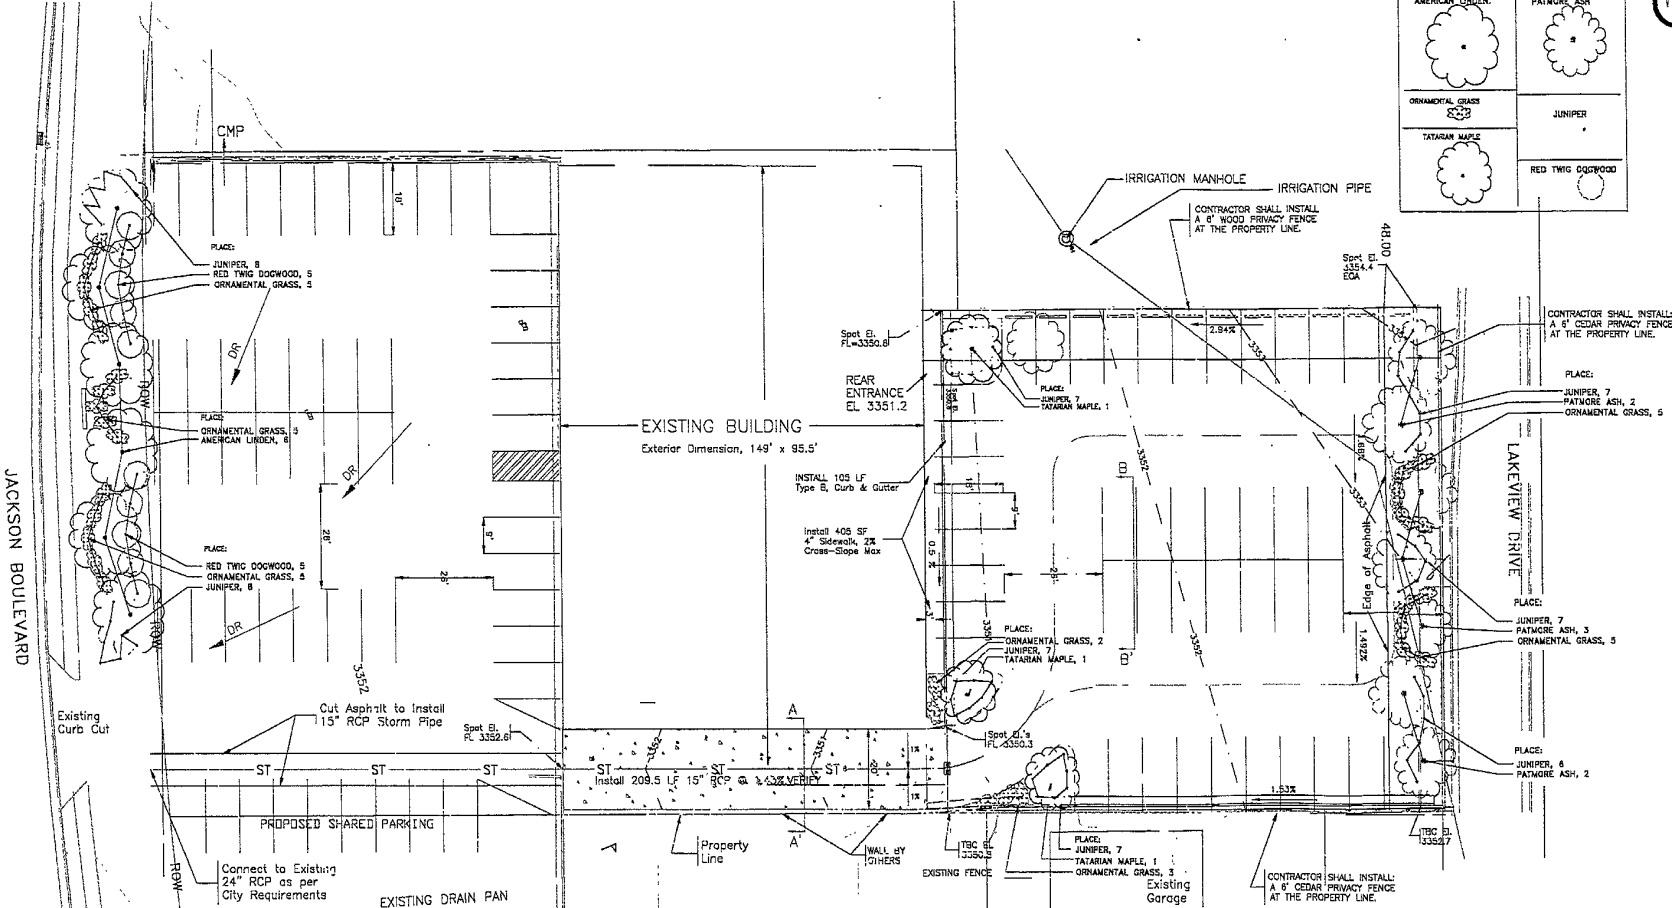


01PD007

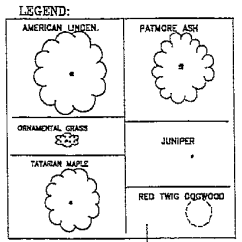

Project: 13/2003
 Date: 2-11-2003
 Drawn by: Mike
 Checked by: Mike

Michael Arness, P.E.
 License No. 10000
 State of Idaho

West River Engineering

NOTE: ALL UTILITY LOCATIONS SHOWN ARE APPROXIMATE. CONTRACTOR SHALL FIELD VERIFY BY CALLING APPROPRIATE UTILITY COMPANY TO PROVIDE LOCATES PRIOR TO ANY EXCAVATION.

LOT	-	50225 SF
BUILDING	-	13300 SF
LANDSCAPE POINTS REQUIRED	-	36825
LANDSCAPE SCHEDULE		
AMERICAN LINDEN	6 @ 2000 =	12000
PATMORE GREEN ASH	7 @ 2000 =	14000
TATARIAN MAPLE	3 @ 1000 =	3000
(SUMMER SPLENDOR)		
RED TWIG DOG WOOD	10 @ 250 =	2500
JUNIPER	56 @ 300 =	16800
ORNAMENTAL GRASS	30 @ 250 =	7500
TOTAL POINTS	=	55800

PRELIMINARY FOR REVIEW

LANDSCAPING LAYOUT & SCHEDULE

SCALE: 1" = 30'

