

SIGN INFORMATION

FRONTAGE: LENGTH 6' X 36' TOTAL ALLOWABLE SQ. FOOTAGE _____


NEW SIGNS:

SIZE	DIMENSIONS	TYPE	HEIGHT	SETBACK	GROUND CLEARANCE	ILLUMINATION	
#1	SF	2' X 12'	AWNING	6'	24"	10'	(Y) N
#2	SF	2' X 24'	AWNING	6'	24'	10'	(Y) N
#3	SF	8 X 8	STREET SIGN				(Y) N
#4	SF						Y N
	SF	SUBTOTAL					

OFF-PREMISE

SIGN MESSAGE: #1	Mufflers Brakes Shocks	Y	(N)
#2	EXHAUST PROS "Logo"	Y	(N)
#3		Y	N
#4		Y	N

SIZE	DIMENSIONS	TYPE	HEIGHT	SETBACK
#1	SF			
#2	SF			
#3	SF			
#4	SF			
		SUBTOTAL		TOTAL SIGNAGE SF

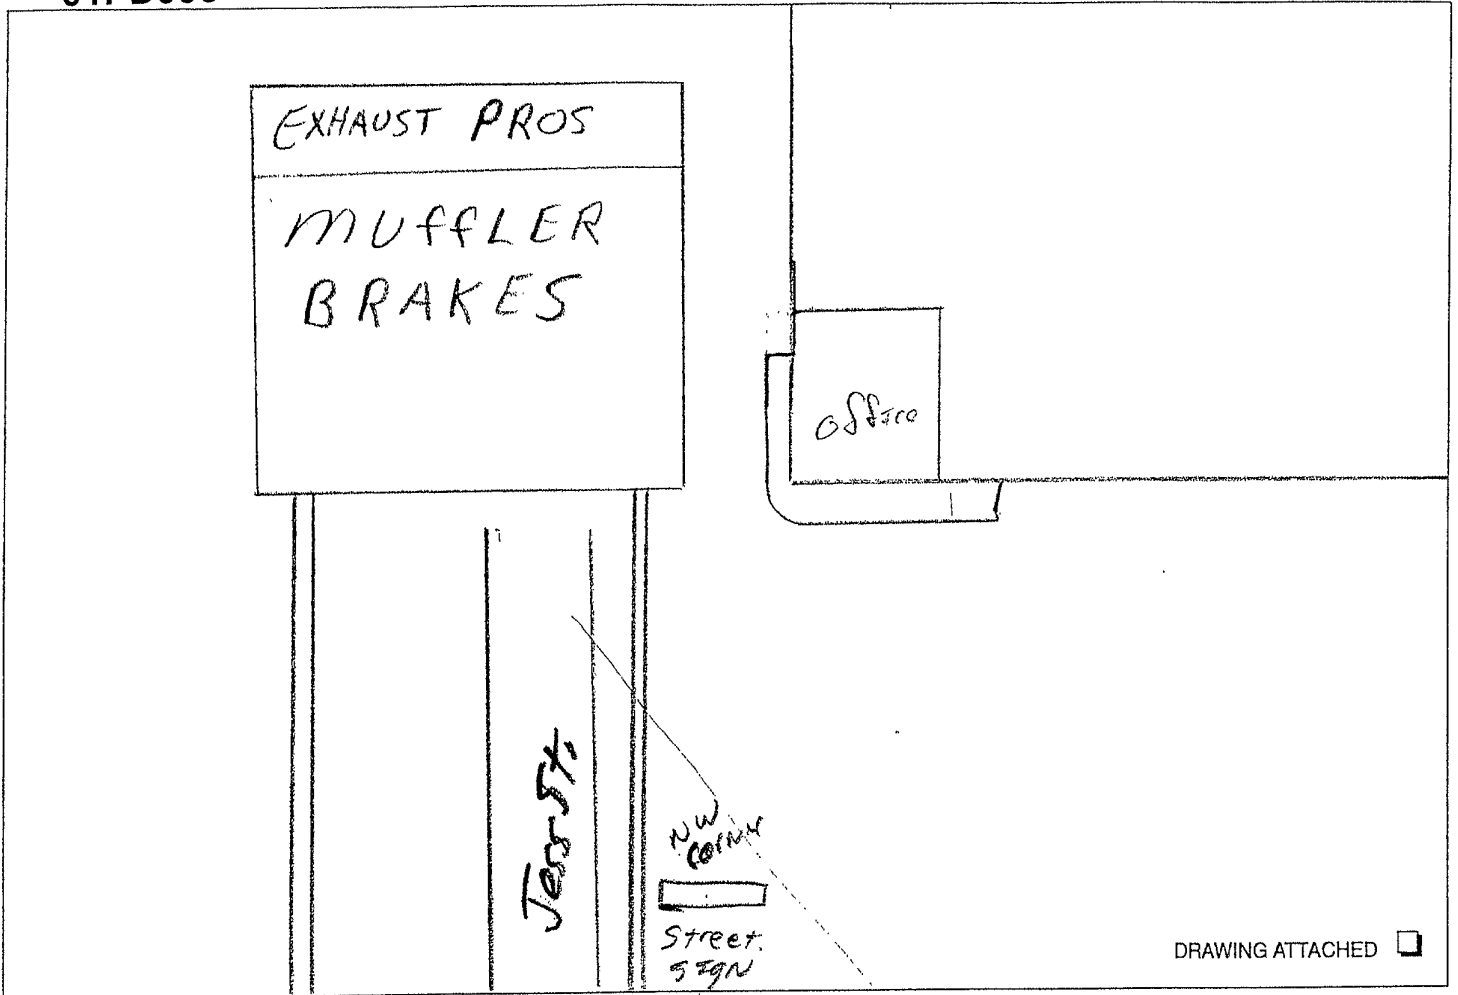

SITE INFORMATION

ZONING: GC _____ CBD _____ HIST _____ LI _____ LDR _____ MDR _____ NC _____ OC _____
 OTHER _____

CHANGE IN USE: YES _____ NO _____ BUILDING PERMIT REQUIRED: YES _____ NO _____

SITE TRIANGLES UNOBSTRUCTED, HISTORICAL DISTRICT/BUILDING: YES _____ NO _____

ALL EXISTING SIGNS IDENTIFIED (LOCATION, SIZE, TYPE): YES _____ NO _____

OFFICE USE ONLY

APPROPRIATE SIGN INFORMATION: YES _____ NO _____

APPROPRIATE SIGN INFORMATION PROVIDED: YES _____ NO _____

ACCEPTED _____ DENIED _____ MAY BE APPEALED _____

COMMENTS: _____

REVIEWED BY: _____ DATE: _____