



Proposed Revision To Major Street Plan For Woodmont Development

Current Alignment

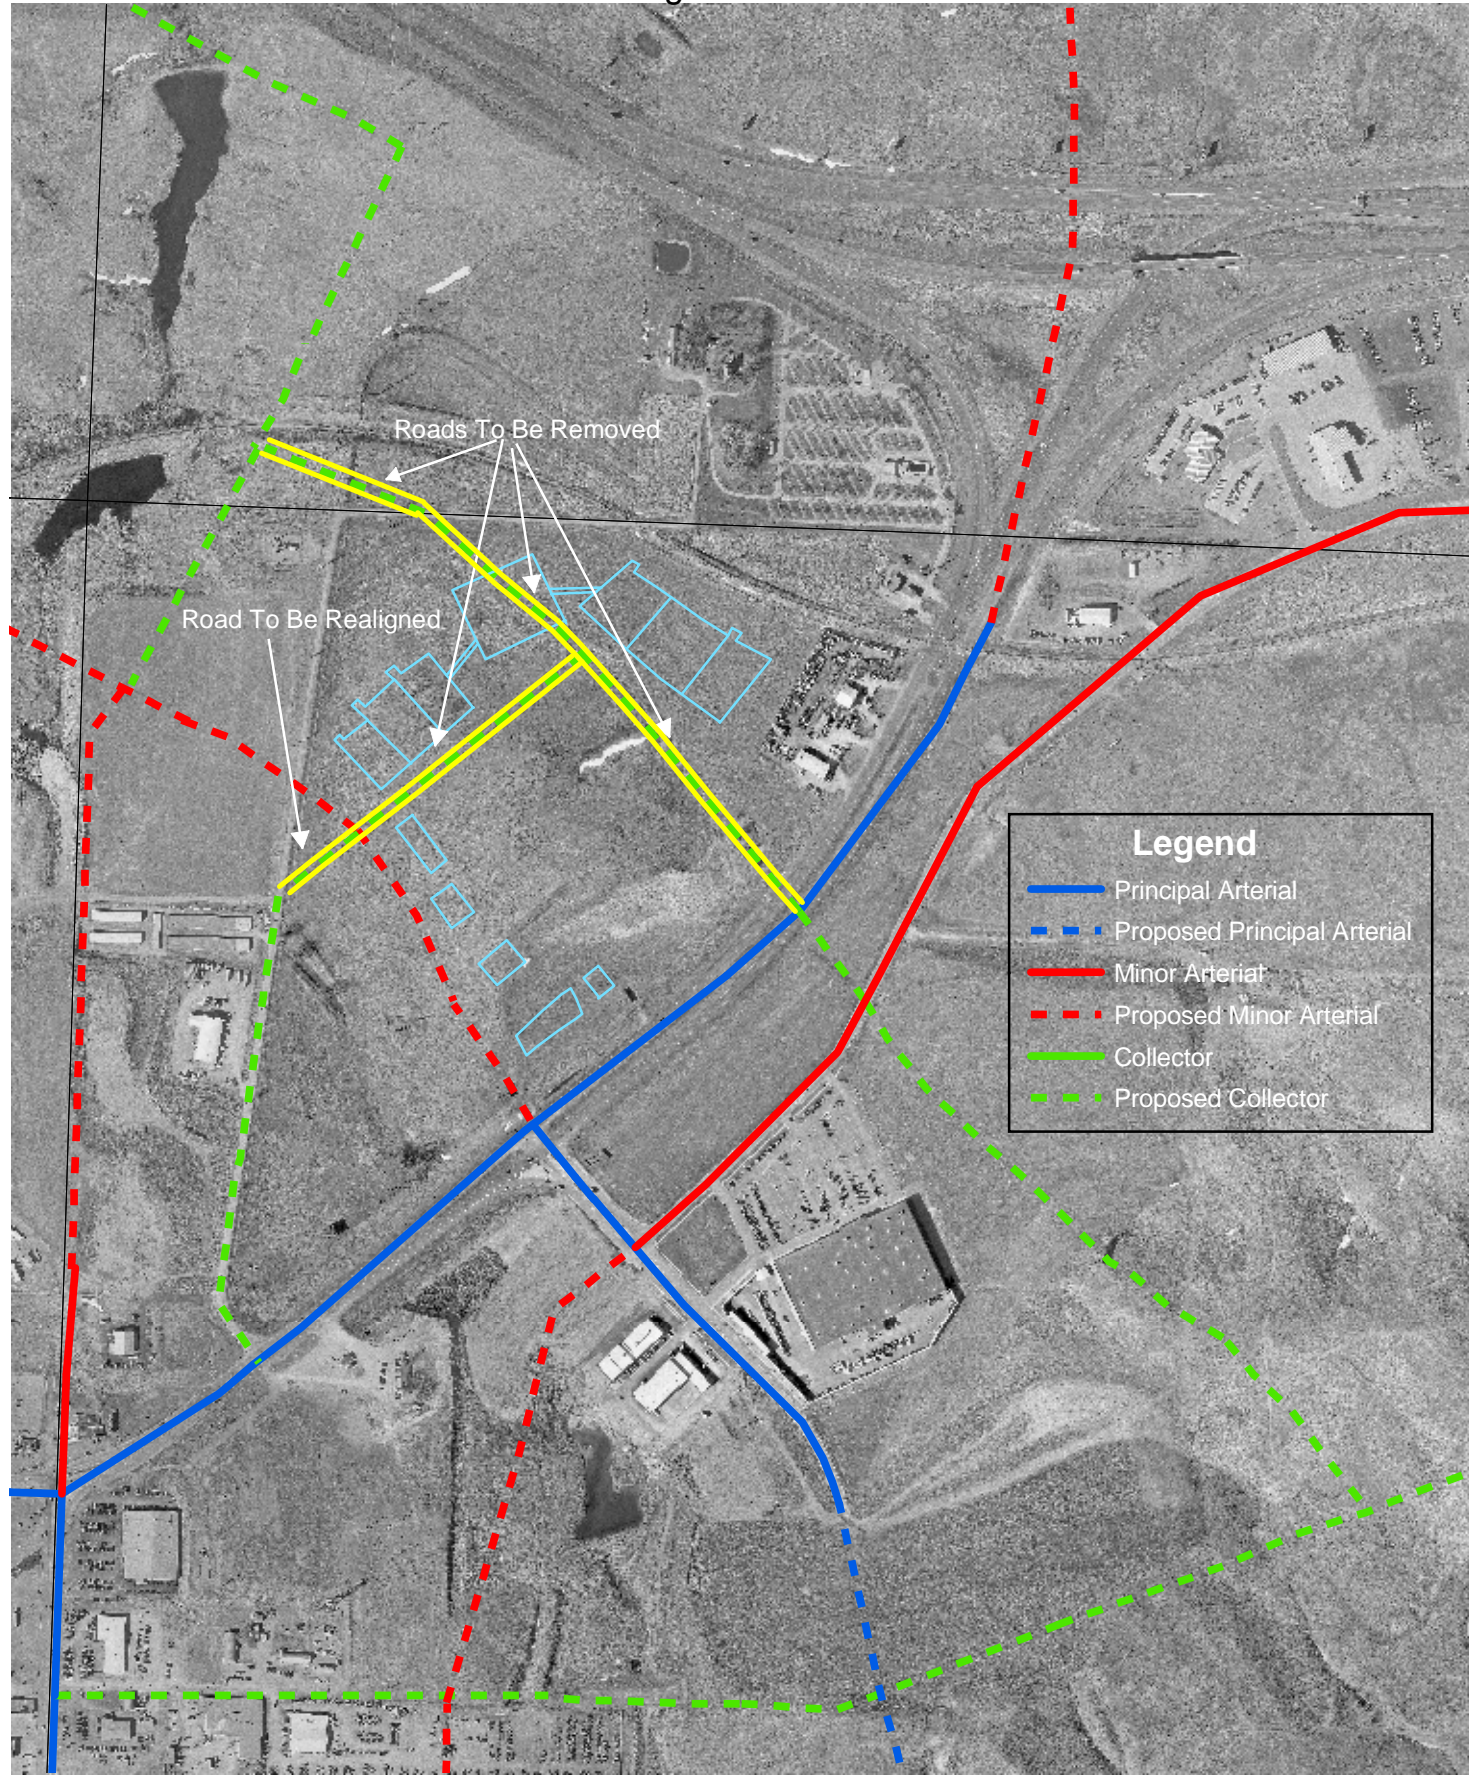

Proposed Revision

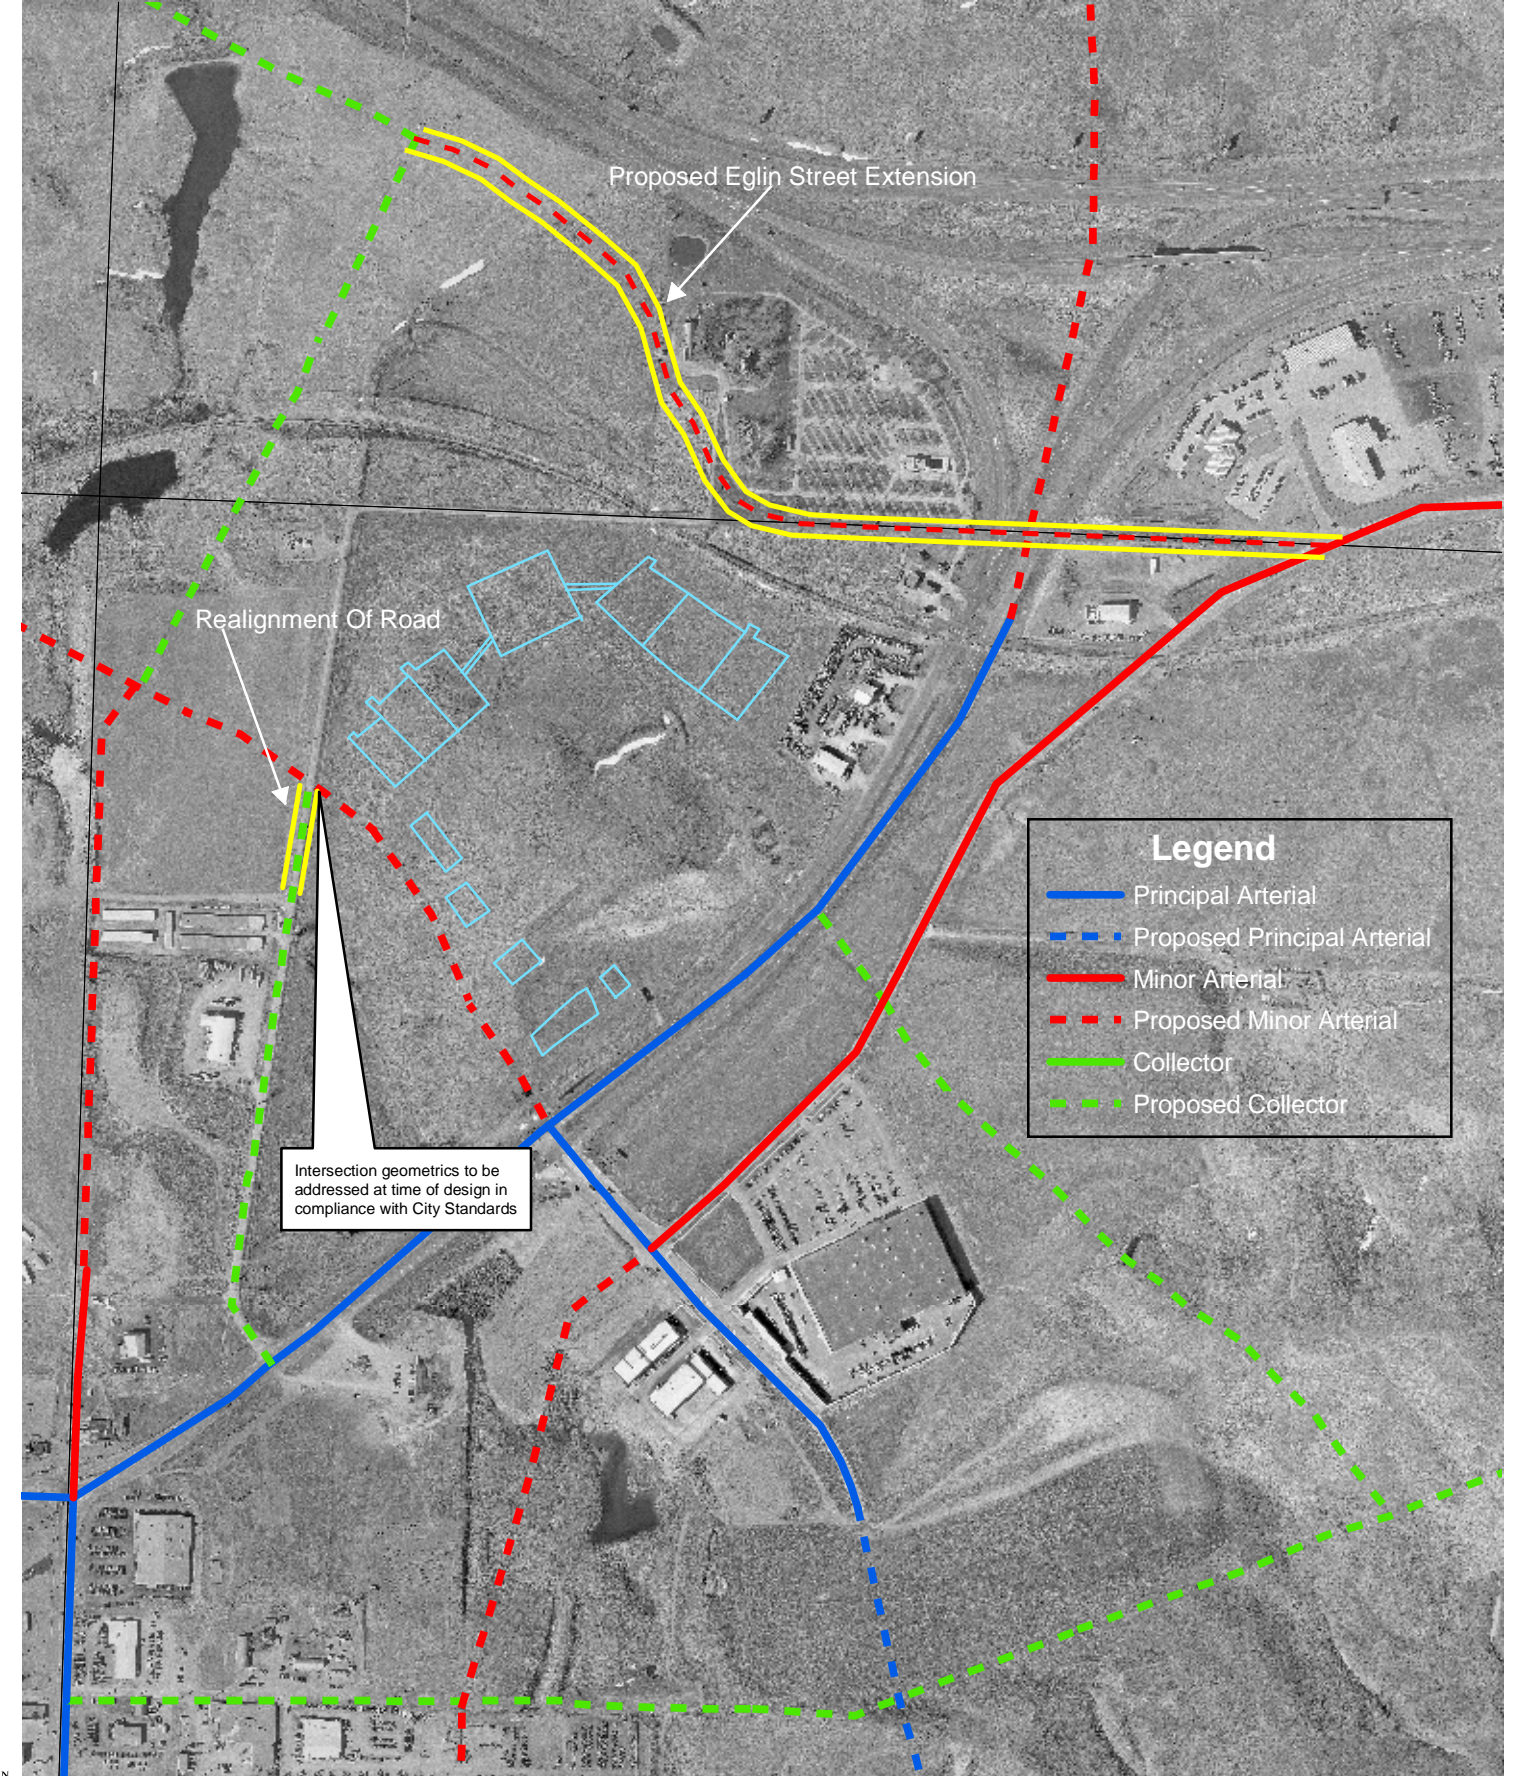

500 250 0 500 1,000 Feet



500 250 0 500 1,000 Feet