
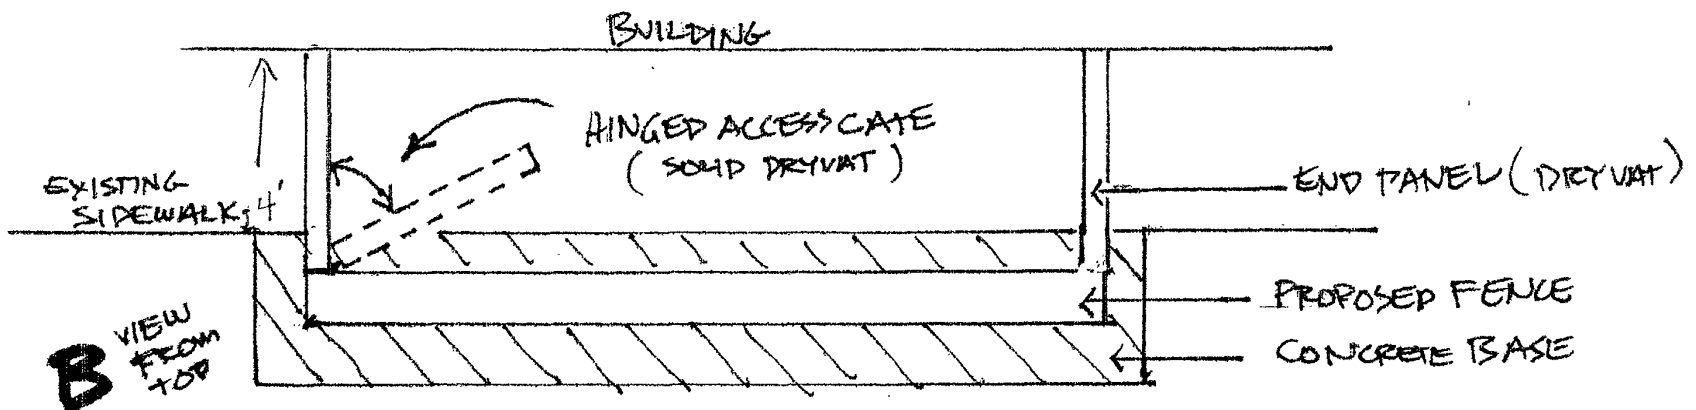


SHERIDAN LAKE PROFESSIONAL CENTER

BY STUMP SIGNS
342-3006

PROPOSED FENCE (DRYVAT OVER FOAM TO MATCH BUILDING)

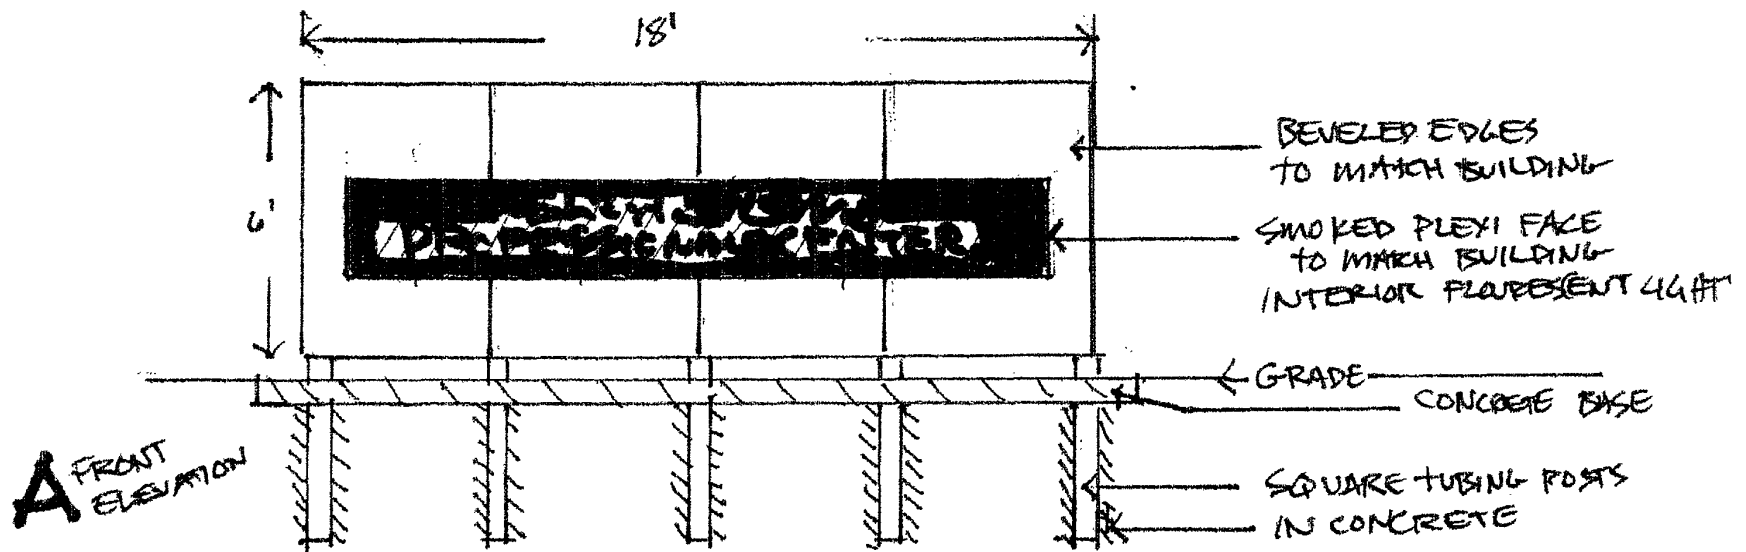

1" = 4'