

Landscape Architecture
Golf Course Architecture
Parks & Recreation Design
Engineering & Surveying by:
Renner & Sperlich Engineering Co.

AUGUST 8, 2003

SkyView North Block 2

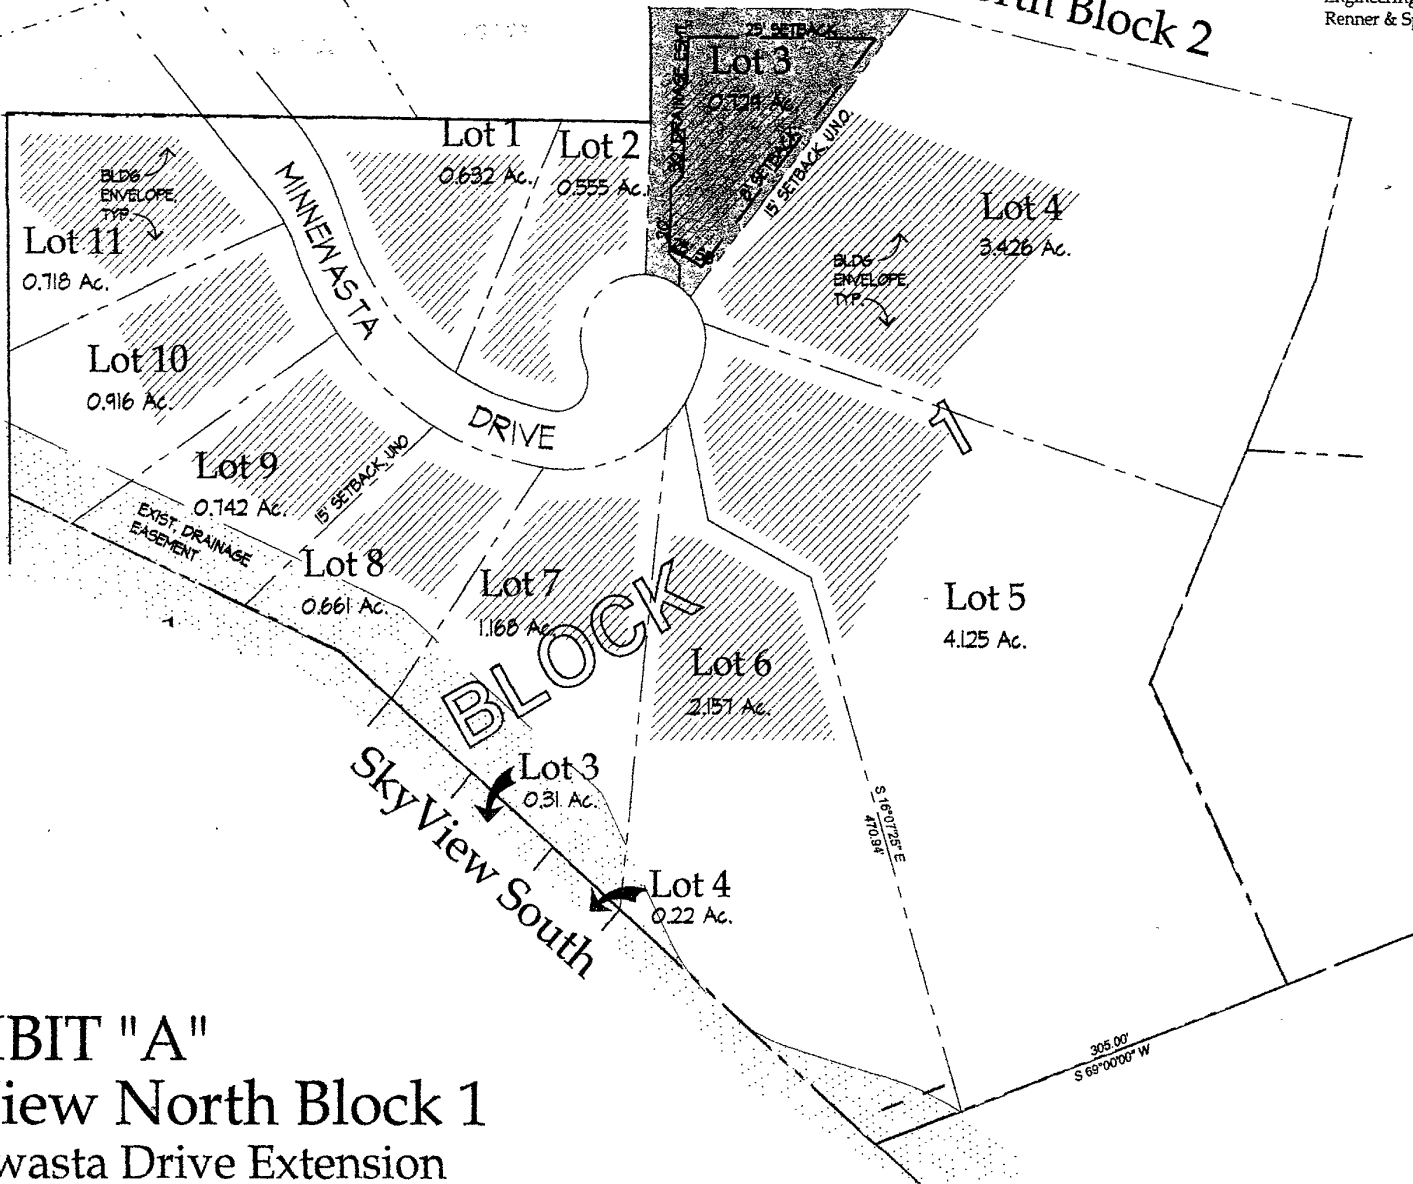


EXHIBIT "A" SkyView North Block 1 Minnewasta Drive Extension

SCALE: 1"=150'

