
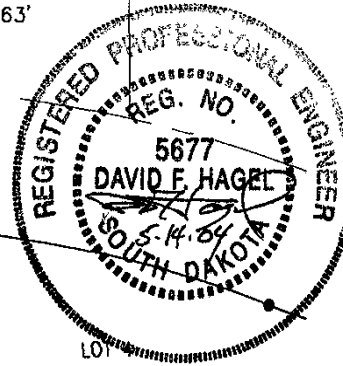


04VE013

# EXHIBIT B PORTION OF NON-ACCESS EASEMENT TO BE VACATED

LOCATED IN LOT 16 OF BLOCK 11, RED ROCK ESTATES  
LOCATED IN THE NW1/4 OF SECTION 29, TOWNSHIP 1 NORTH, RANGE 7 EAST, BMH  
RAPID CITY, PENNINGTON COUNTY, SOUTH DAKOTA

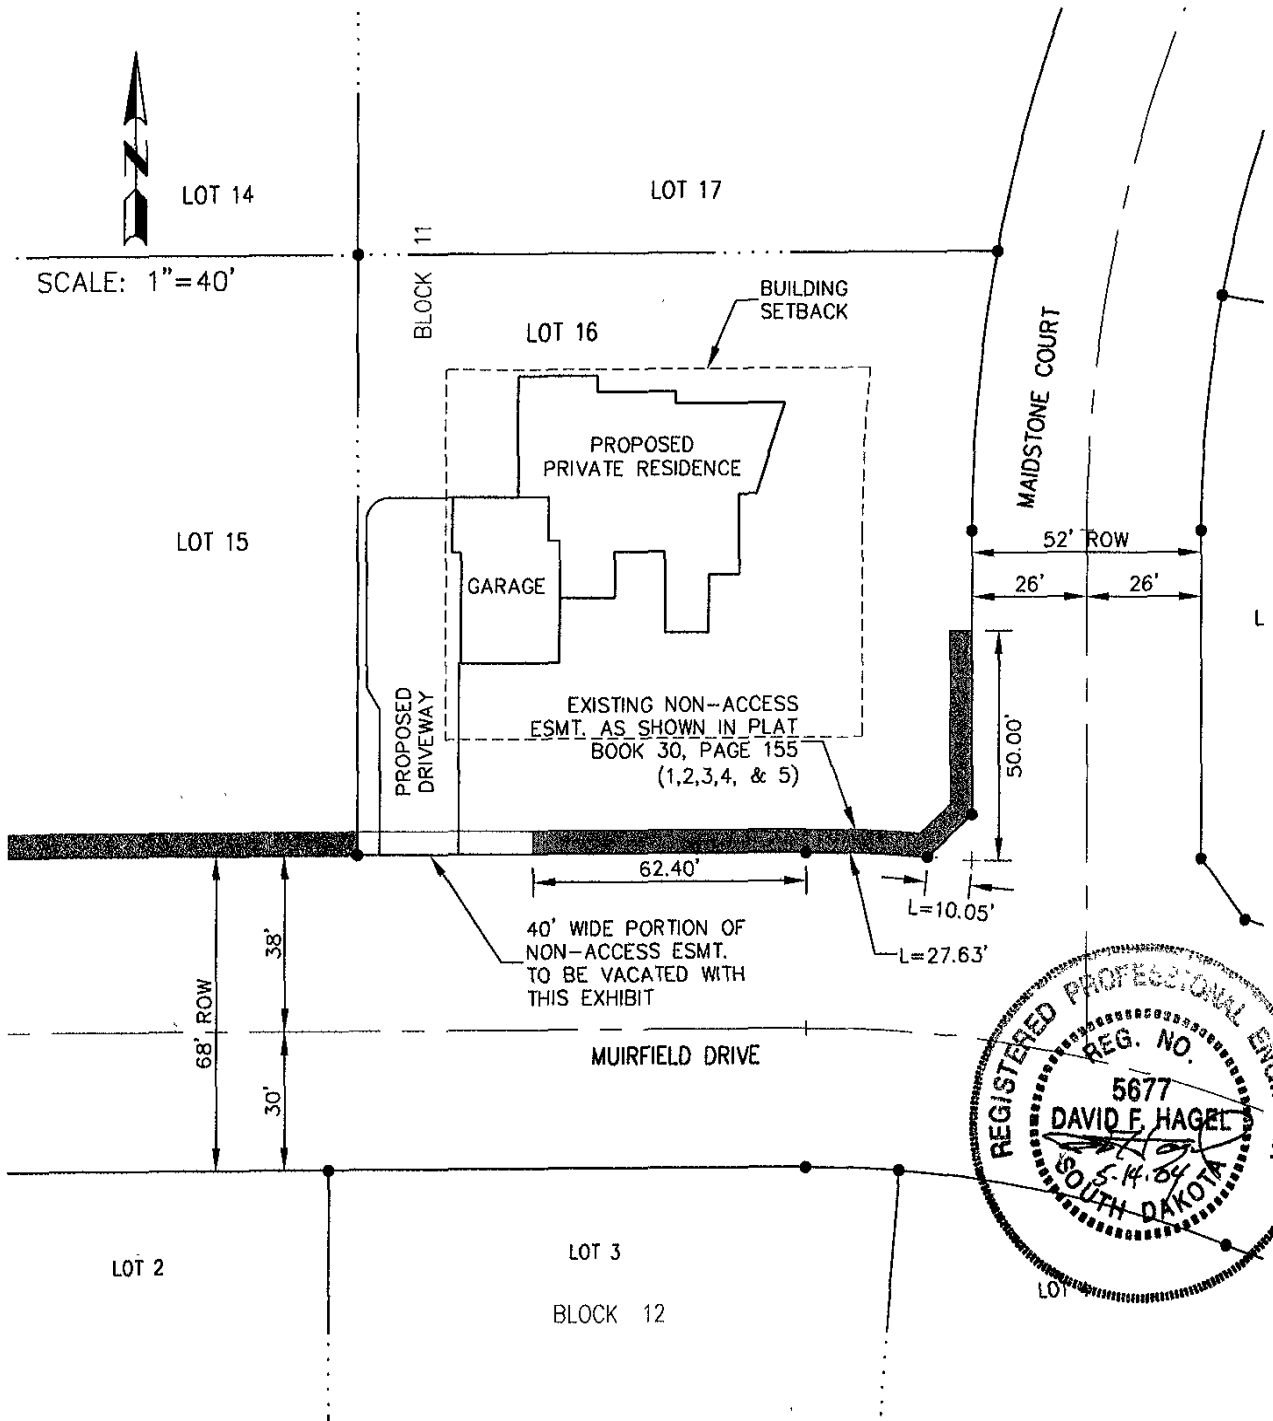

## RED ROCKS NON-ACCESS ESMT. VACATION

JOB NO: 04-0033	REV 1:
DATE: 05/11/04	REV 2:
DRAWN BY: RDC	REV 3:



**D.D.I.**  
**DREAM DESIGN INTERNATIONAL, INC.**  
 PROFESSIONAL STRUCTURAL & CIVIL ENGINEERING CONSULTANTS  
 528 KANSAS CITY ST., SUITE 4, RAPID CITY, SD 57701  
 PH. 605-348-0538 FAX. 605-348-0545 EMAIL: engineers@dreamdesigninc.com