



FENCE HEIGHT EXCEPTION EXHIBIT A

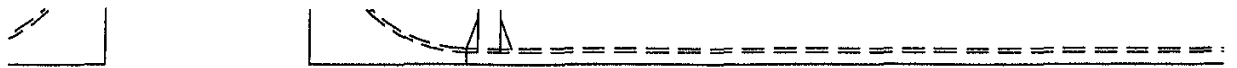

HOMESTEAD STREET

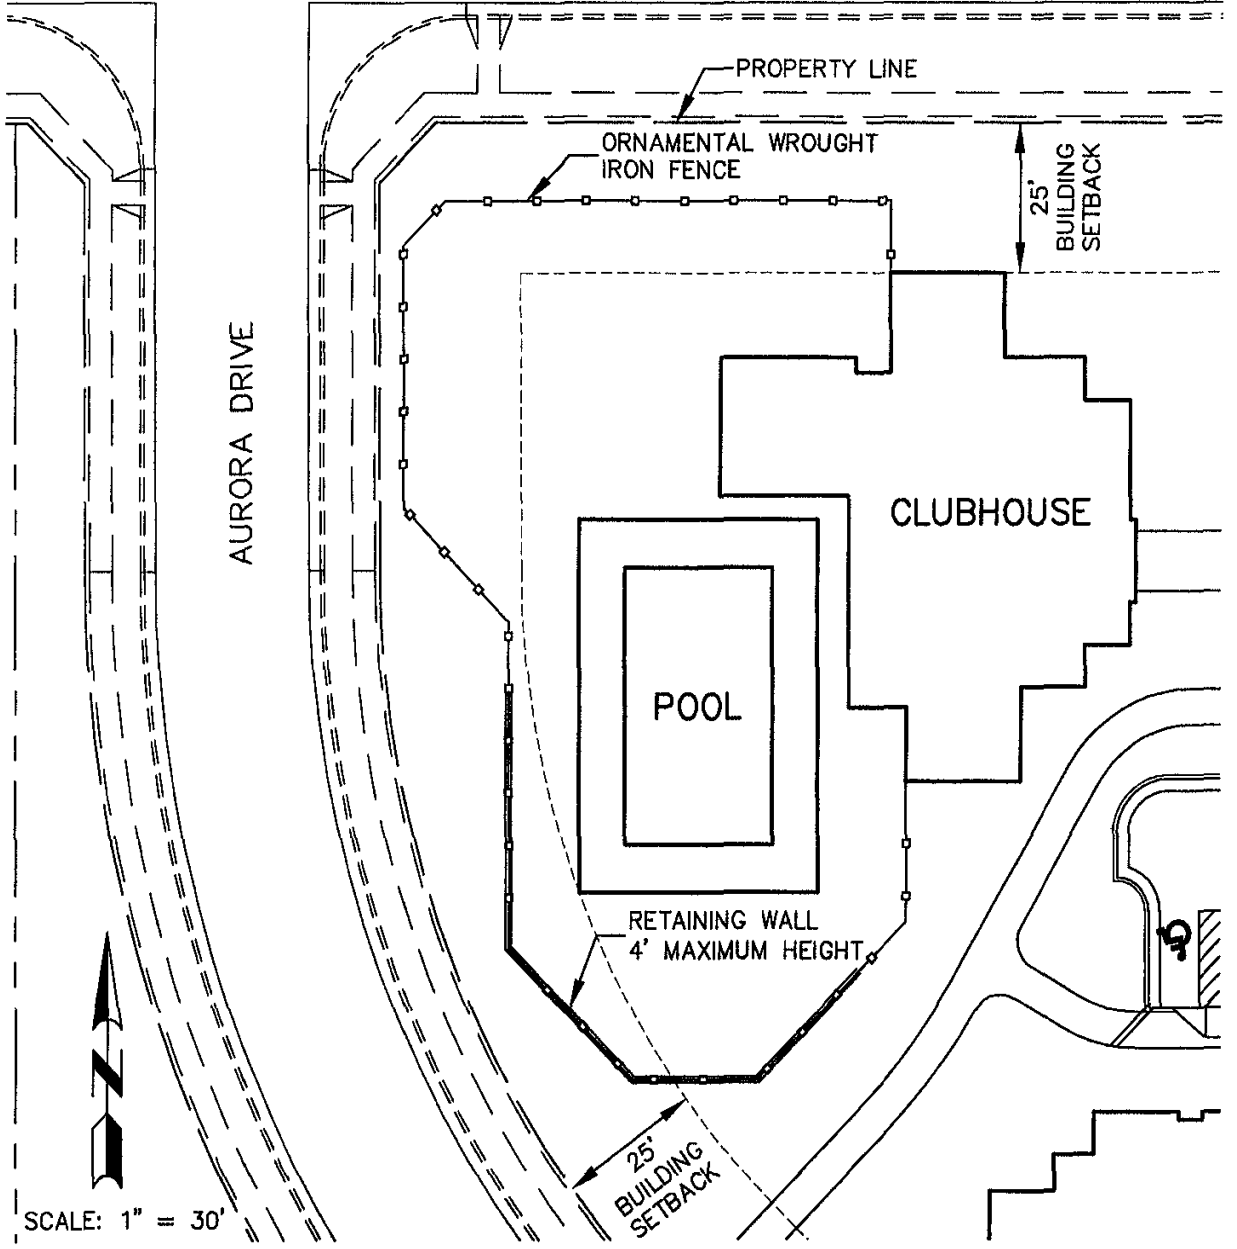

AURORA DRIVE

PROPERTY LINE

ORNAMENTAL WROUGHT IRON FENCE

25' BUILDING SETBACK

CLUBHOUSE

POOL

RETAINING WALL
4' MAXIMUM HEIGHT

25' BUILDING SETBACK

SCALE: 1" = 30'

THE HOMESTEAD GARDENS

JOB NO: 03-0063

REV 1:

DATE: 07/13/2004

REV 2:

DRAWN BY: RDC

REV 3:



D.D.I.
DREAM DESIGN INTERNATIONAL, INC.
PROFESSIONAL STRUCTURAL & CIVIL ENGINEERING CONSULTANTS
508 KANSAS CITY ST., SUITE 4, RAPID CITY, SD 57701
PH. 605-348-0630 FAX. 605-348-0646 EMAIL: engineers@dreamdesigninc.com