


05FV001

N 10' 00' 00" W

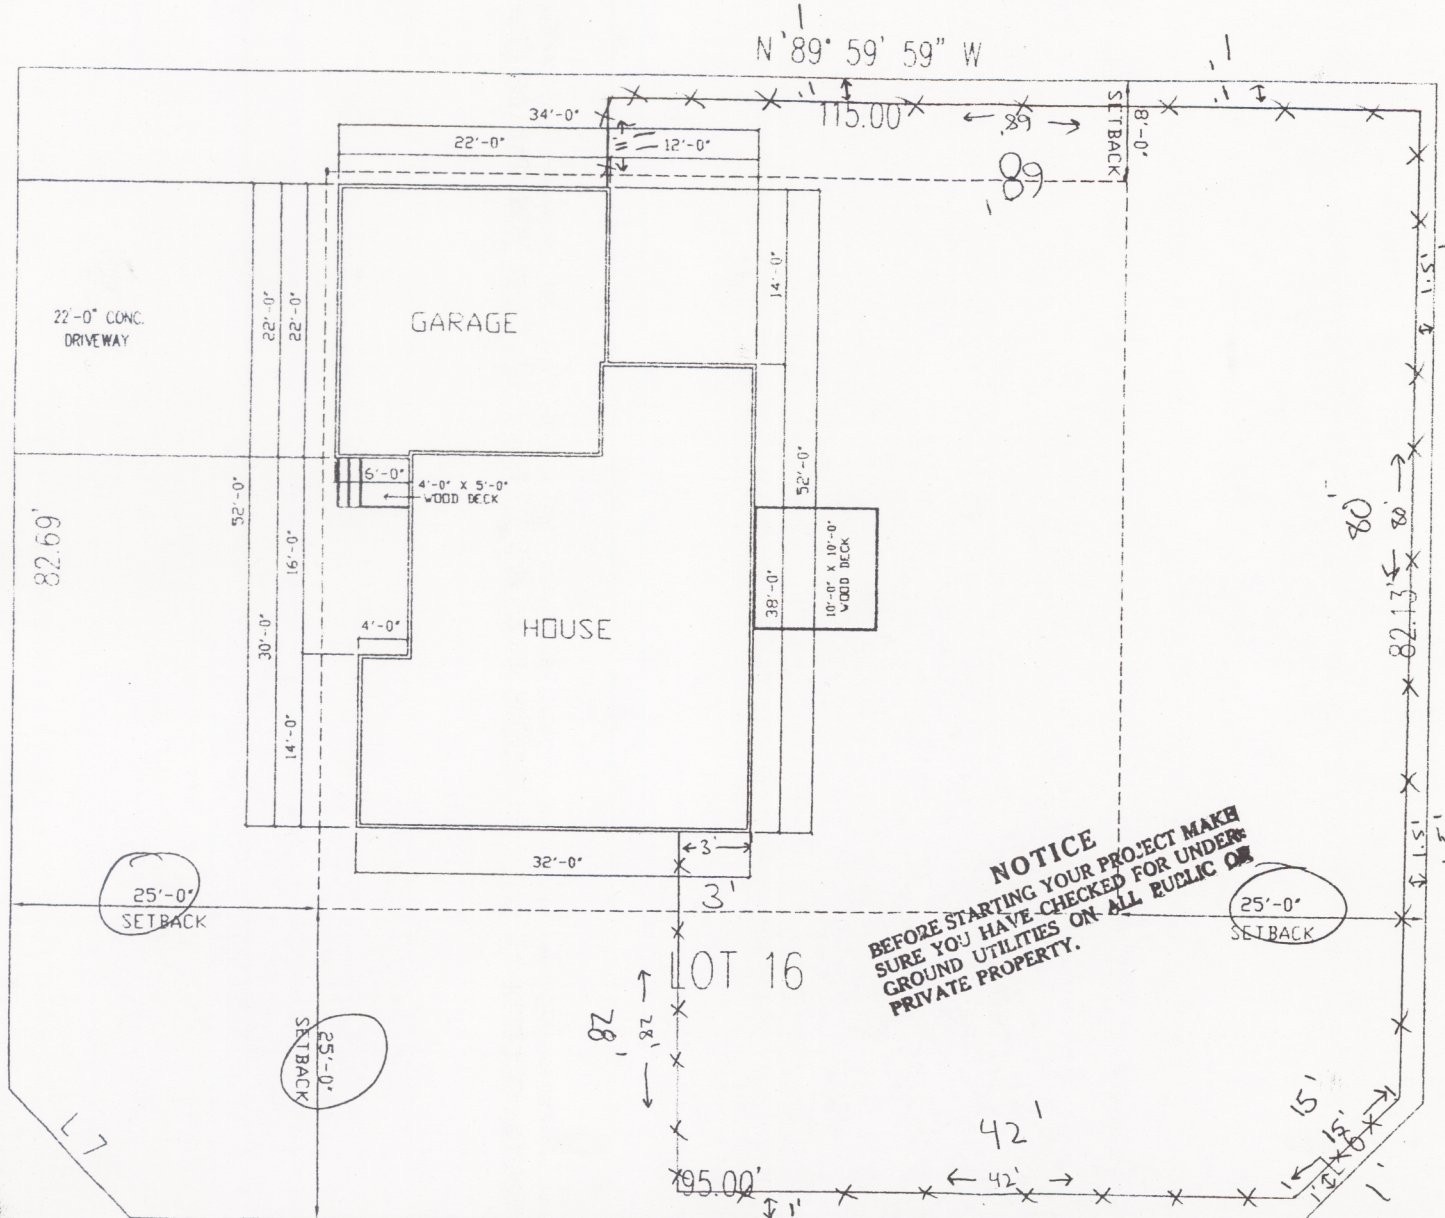


NOTICE
 BEFORE STARTING YOUR PROJECT MAKE
 SURE YOU HAVE CHECKED FOR UNDER-
 GROUND UTILITIES ON ALL PUBLIC OR
 PRIVATE PROPERTY.

RECEIVED

MAR 10 2005

Rapid City Growth
Management Department

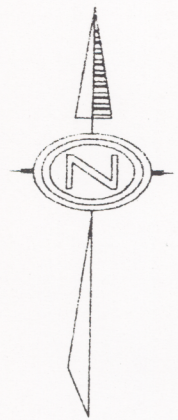

PLO

FOR LO
OF NOR
IN THE
PENNING

NUME
L 7
L 8

SCALE

NOTE: THESE PLANS ARE NOT
 REVIEWED FOR COMPLIANCE
 WITH MECHANICAL, ELECTRICAL,
 OR PLUMBING CODES.
 CONTACT FIELD INSPECTORS
 ABOUT THESE CODES.

CONSTRUCTION SHALL
 COMPLY WITH 97
 UNIFORM BUILDING CODES

Bend Dr N 89° 42' 57" E 1'