

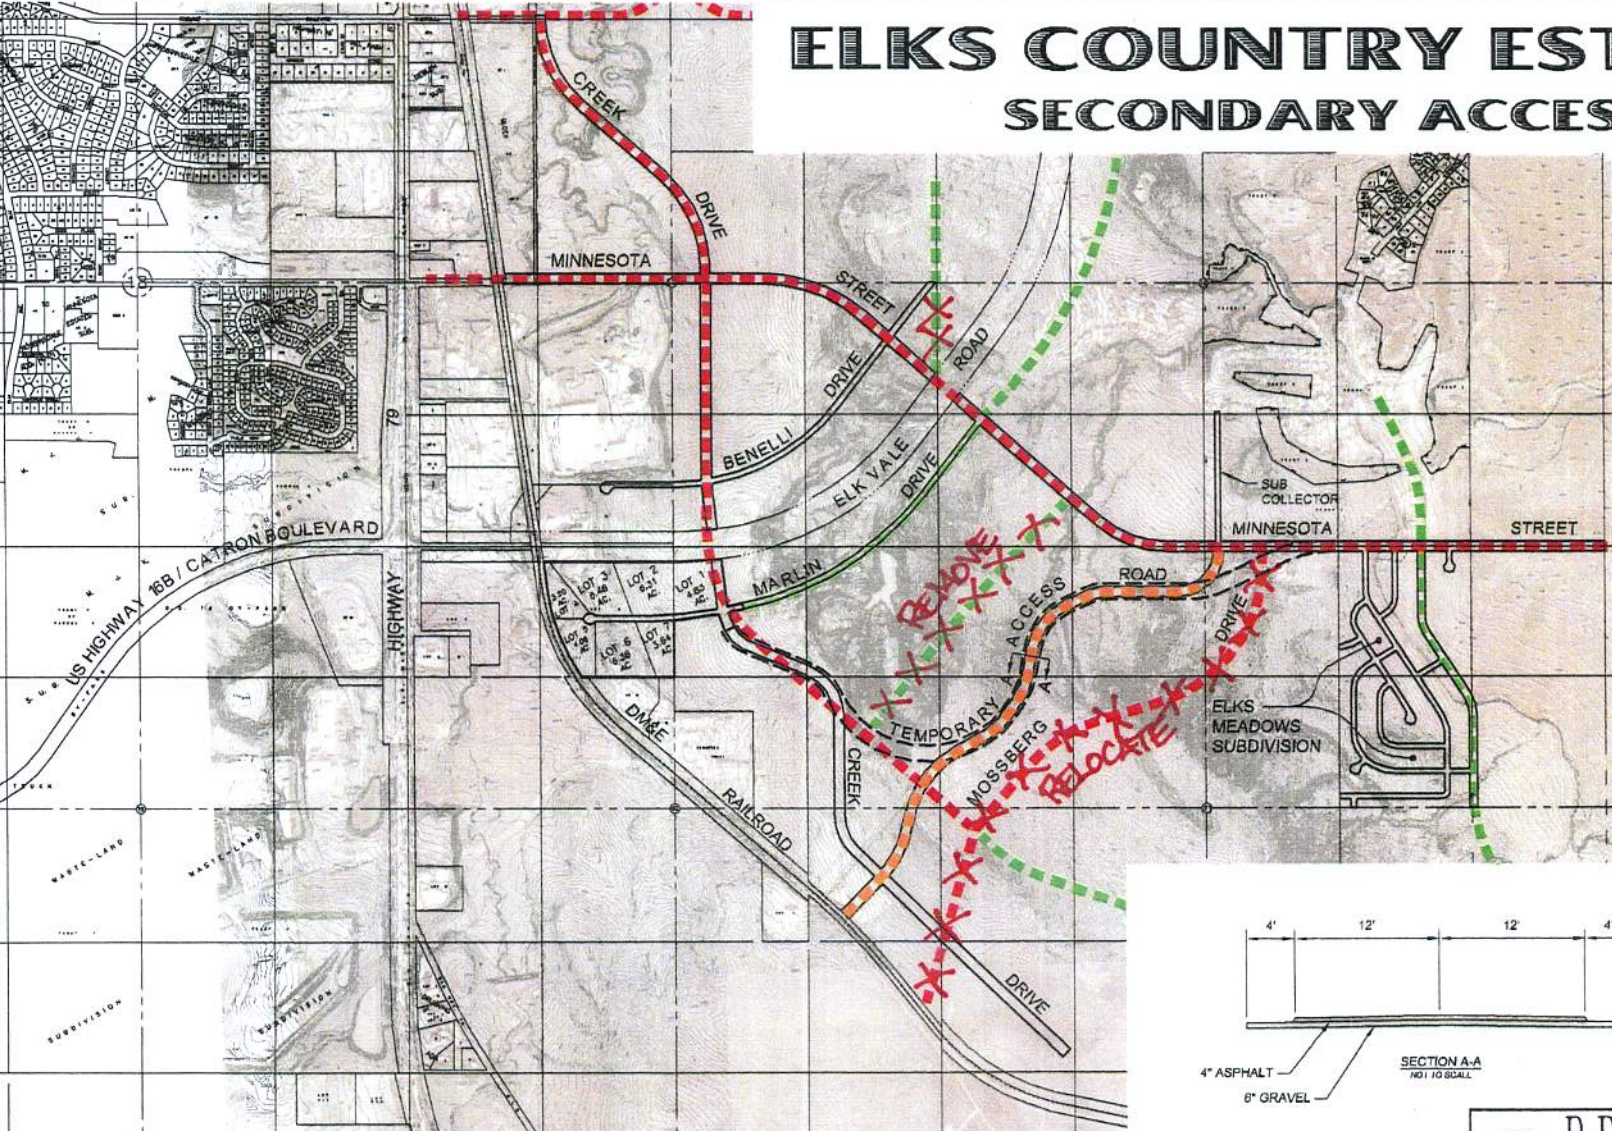


ELKS COUNTRY ESTATES SECONDARY ACCESS

06CA008

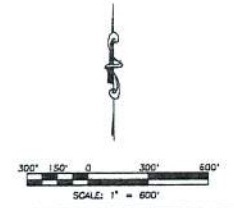

- ADOPTED FUTURE MAJOR STREET PLAN**
- - - - - PROPOSED MINOR ARTERIAL
 - - - - - PROPOSED COLLECTOR
- CHANGES REQUESTED**
- - - - - PROPOSED MINOR ARTERIAL

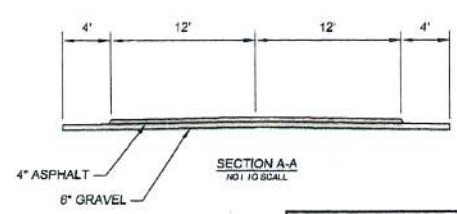


D.D.I.
DREAM DESIGN INTERNATIONAL, INC.
PROFESSIONAL STRUCTURAL & CIVIL ENGINEERING CONSULTANTS

328 BANGS CITY ST., SUITE 4, RAPID CITY, SD 57501
PH. 605-346-0688 FAX. 605-346-0340 EMAIL: eng@dreamdesigninc.com

ELKS COUNTRY ESTATES

SECONDARY ACCESS 06CA008

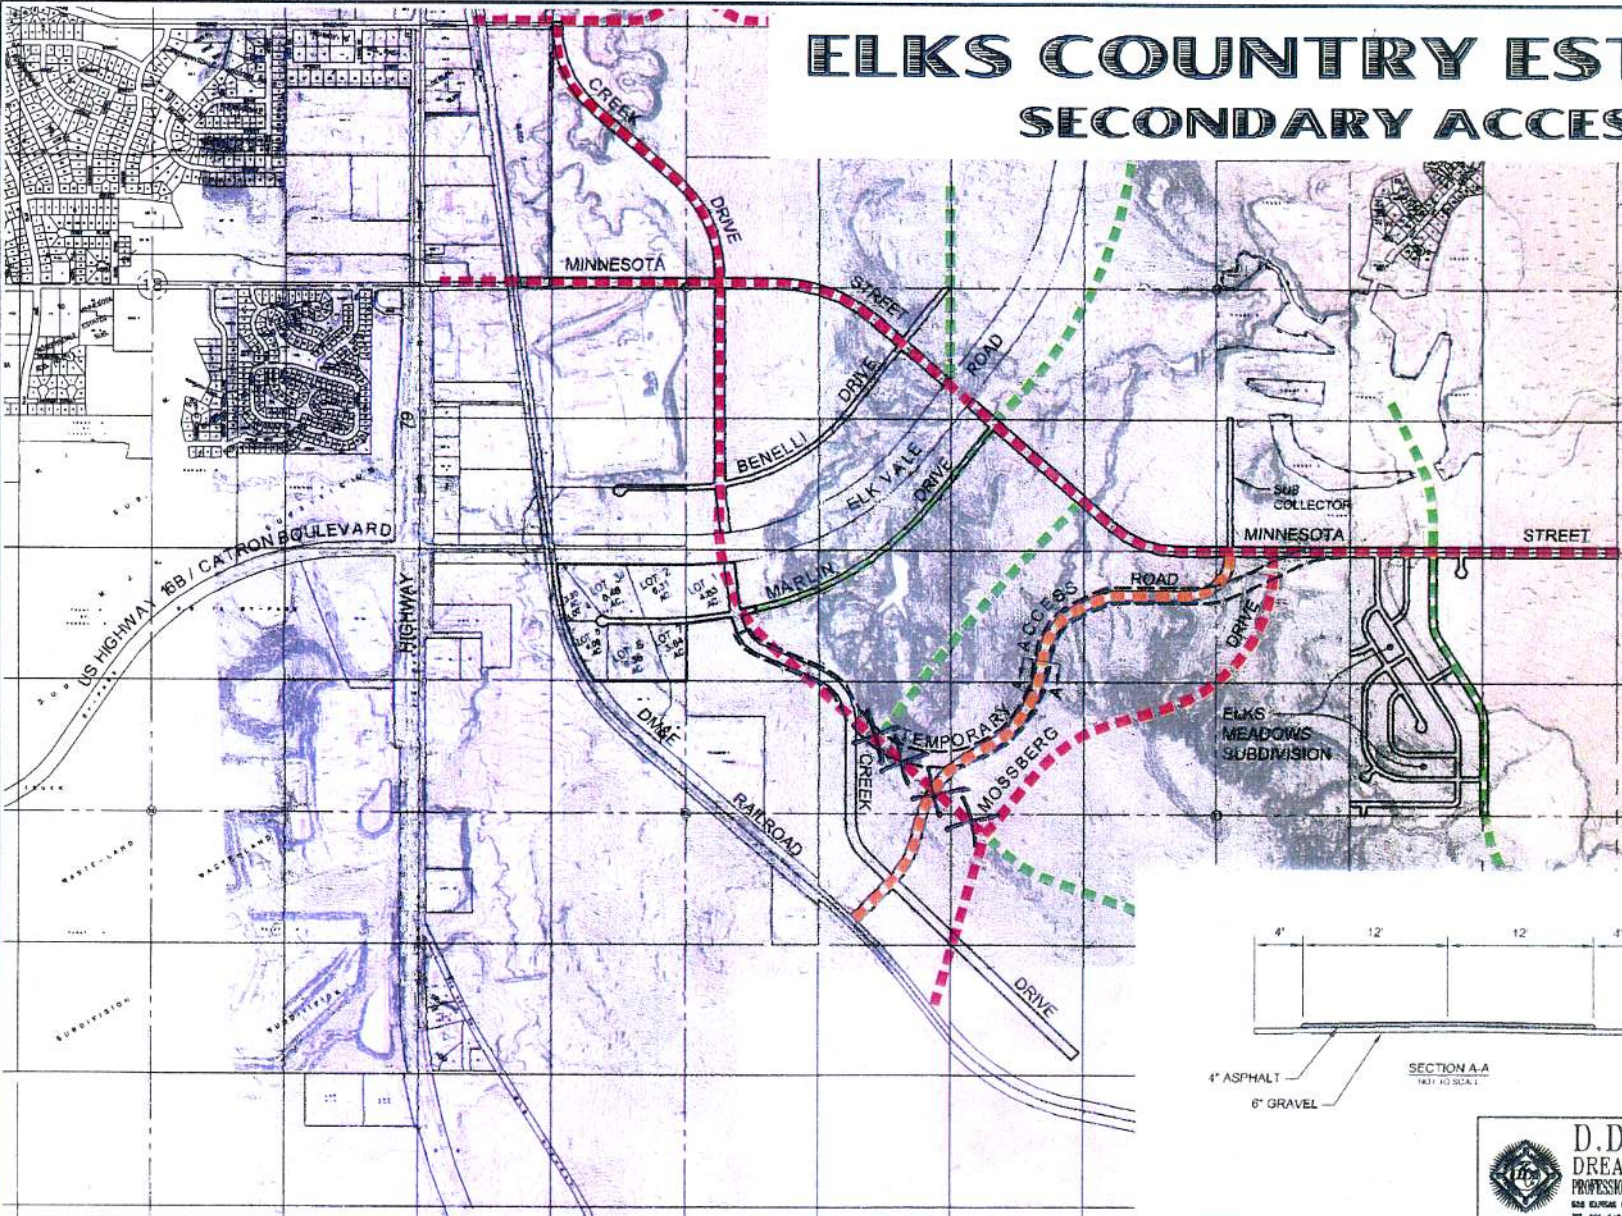


ADOPTED FUTURE MAJOR STREET PLAN

- - - - - PROPOSED MINOR ARTERIAL
- - - - - PROPOSED COLLECTOR

CHANGES REQUESTED

- - - - - PROPOSED MINOR ARTERIAL

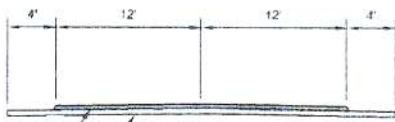

4" ASPHALT
6" GRAVEL
SECTION A-A
1/8" = 10' SCALE

